


SECTION A-A  
NOT TO SCALE



PASSENGER HOLELESS  
ELEVATION VIEW

CAPACITY 3000 lbs.  
CENTER PARTING  
PU ON THE SIDE

30MRLHCP2E14

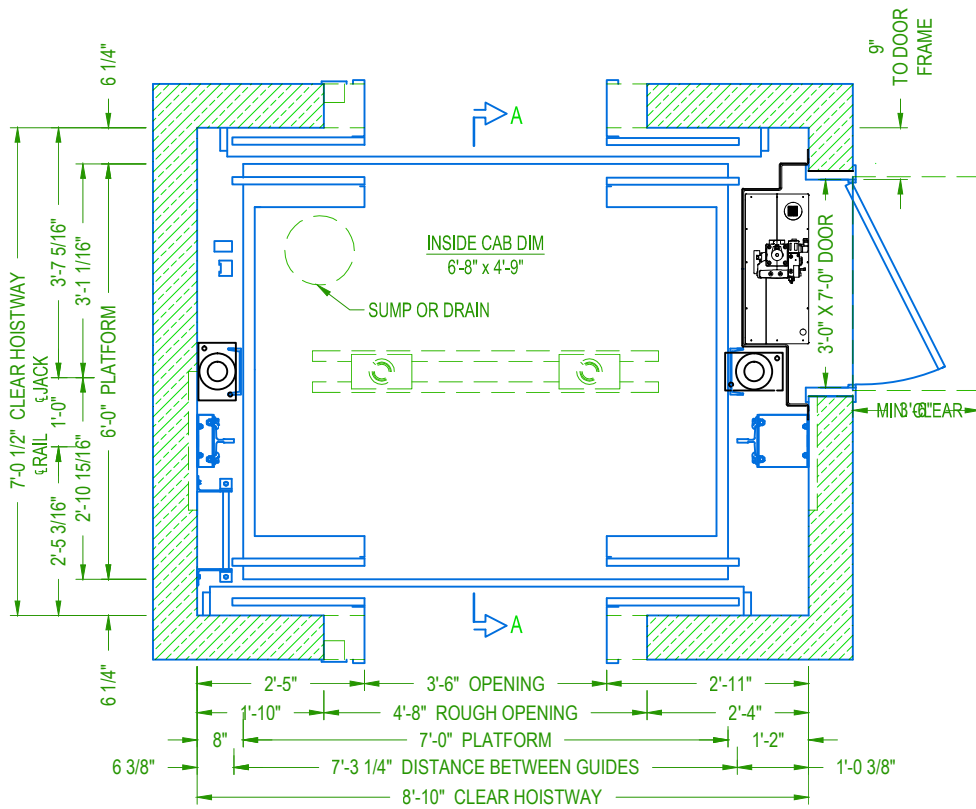


**CENTER PARTING HOISTWAY PLAN**




**PASSENGER HOLELESS  
PLAN VIEW**

**CAPACITY 3000 lbs.  
CENTER PARTING  
PU ON THE SIDE**

**30MRLHCP2E14**

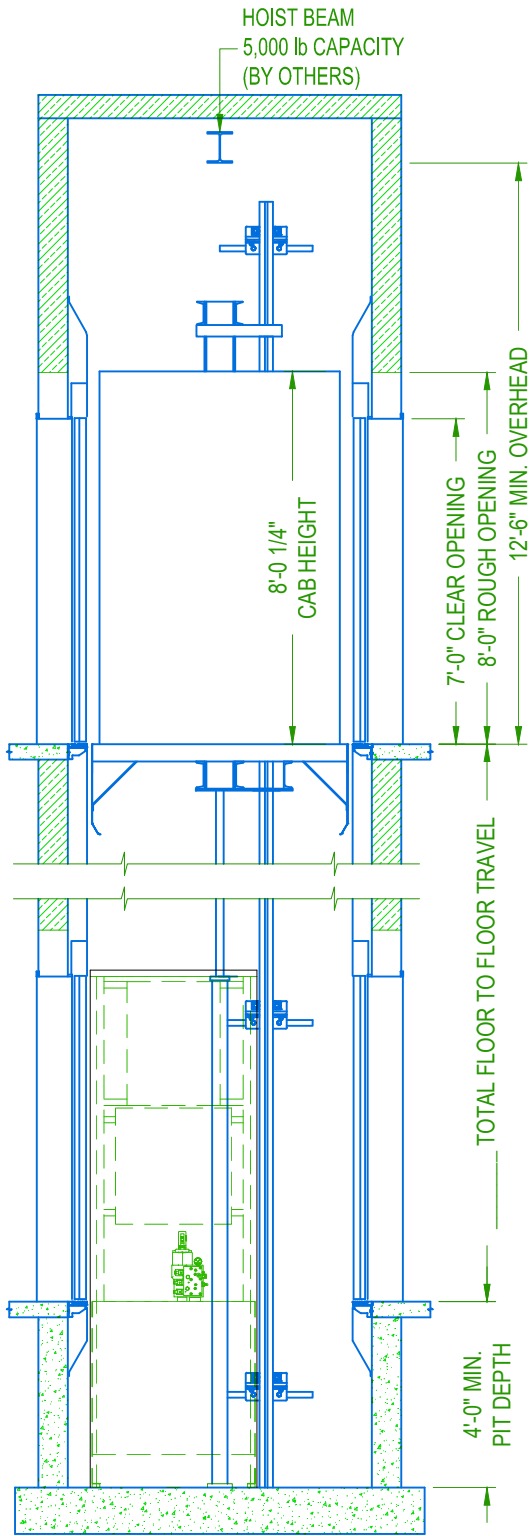

**SECTION A-A**  
NOT TO SCALE

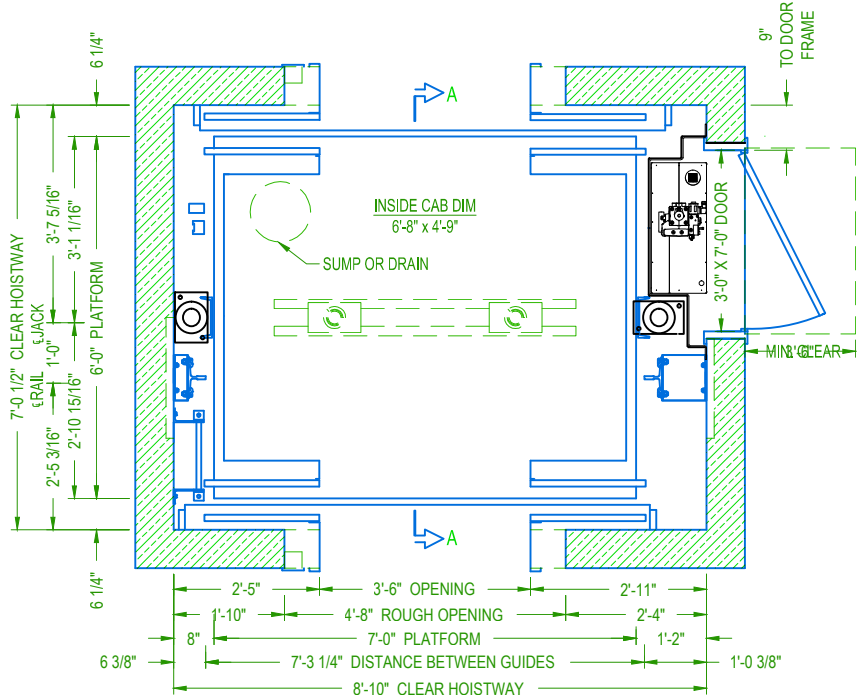

**CENTER PARTING HOISTWAY PLAN**



**PASSENGER HOLELESS  
ELEVATION & PLAN VIEW**

**CAPACITY 3000 lbs.  
CENTER PARTING  
PU ON THE SIDE**

**30MRLHCP2E14**