


SECTION A-A
NOT TO SCALE



PASSENGER HOLELESS
ELEVATION VIEW

CAPACITY 3500 lbs.
CENTER PARTING
PU ON THE SIDE

35MRLHCP2E14

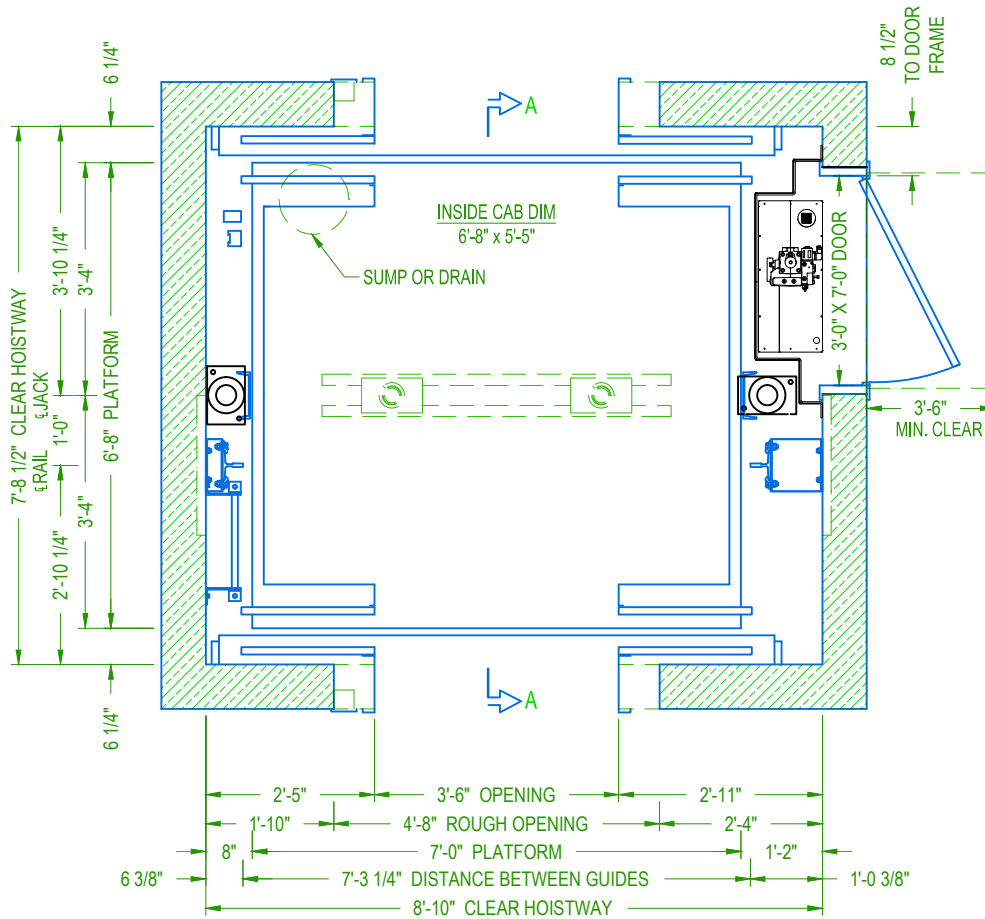


CENTER PARTING HOISTWAY PLAN



**PASSENGER HOLELESS
 PLAN VIEW**

**CAPACITY 3500 lbs.
 CENTER PARTING
 PU ON THE SIDE**

35MRLHCP2E14

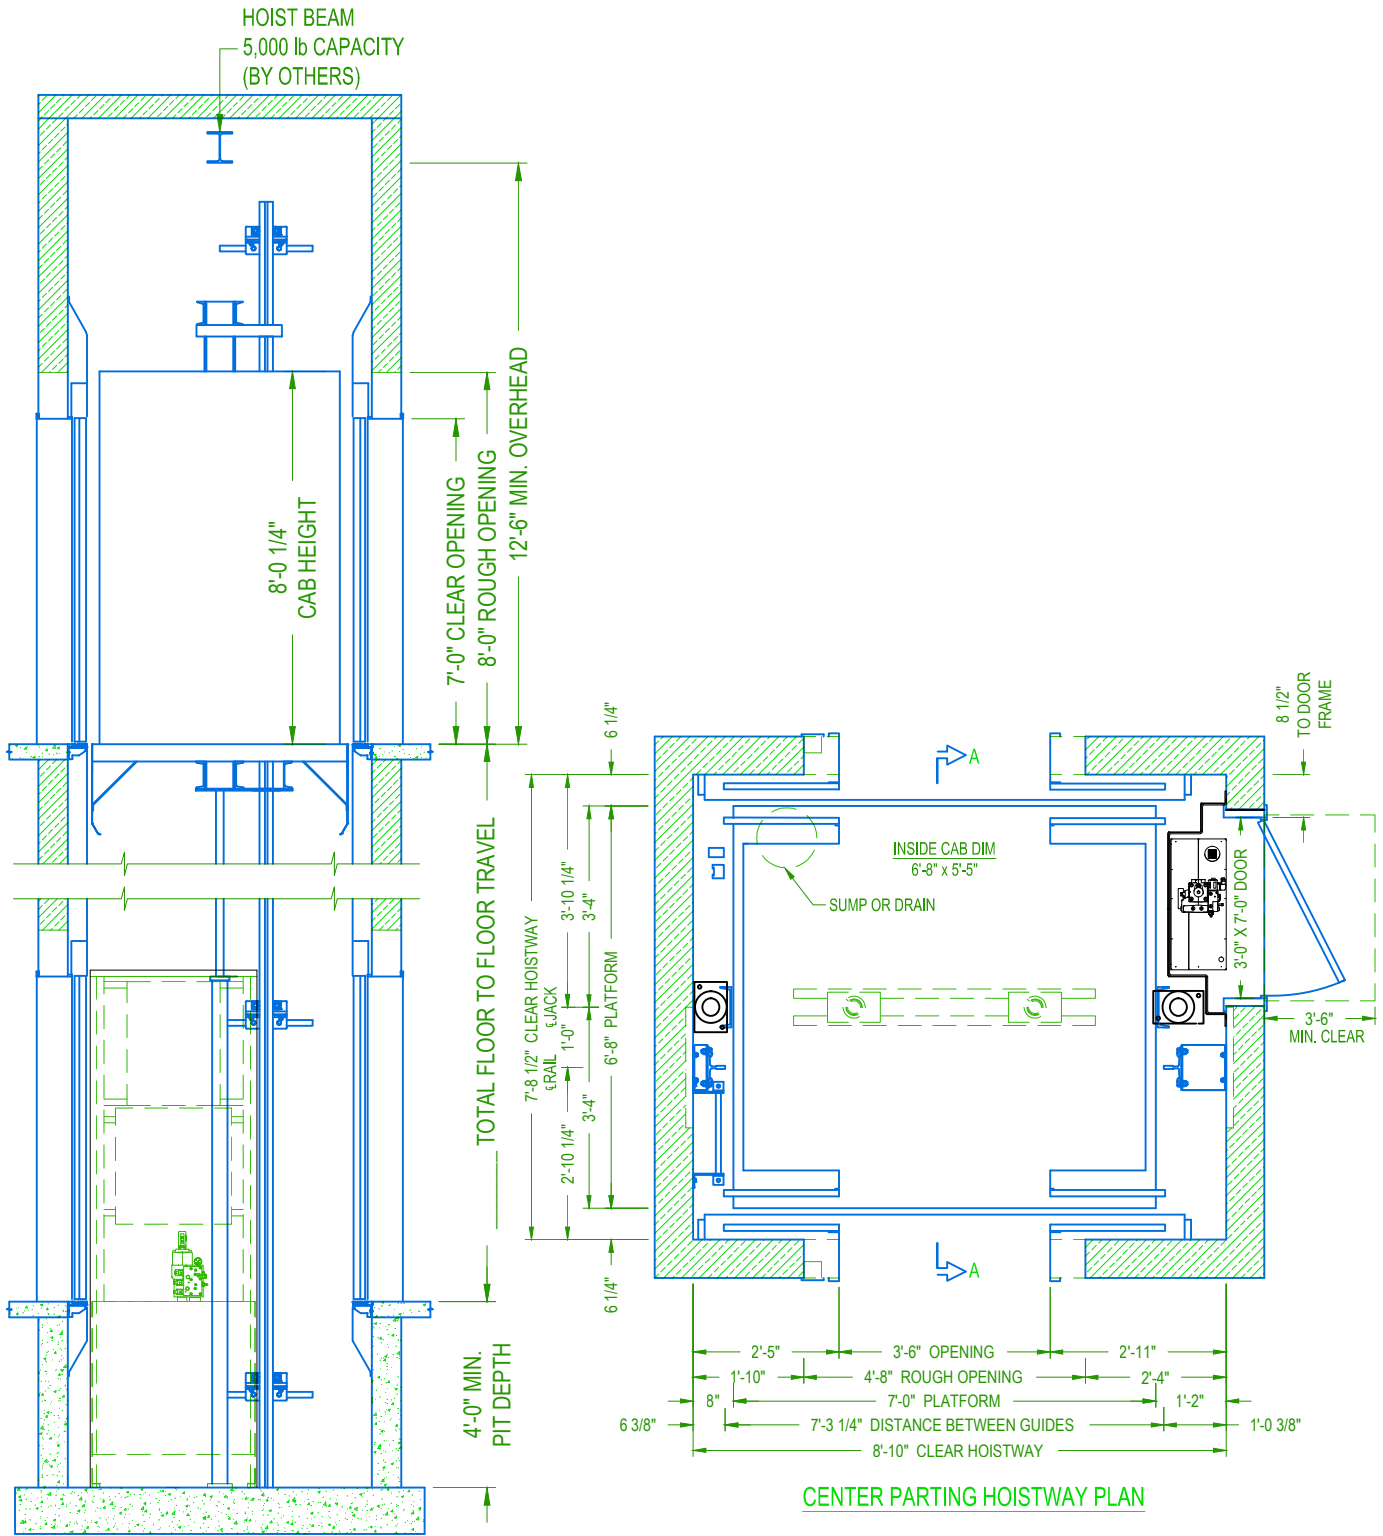

SECTION A-A
NOT TO SCALE

CENTER PARTING HOISTWAY PLAN



**PASSENGER HOLELESS
ELEVATION & PLAN VIEW**

**CAPACITY 3500 lbs.
CENTER PARTING
PU ON THE SIDE**

35MRLHCP2E14