


SECTION A-A
NOT TO SCALE




PASSENGER HOLELESS
ELEVATION VIEW

CAPACITY 3500 lbs.	35MRLHHTS2E14
TWO SPEED HOSPITAL	
PU ON THE SIDE	

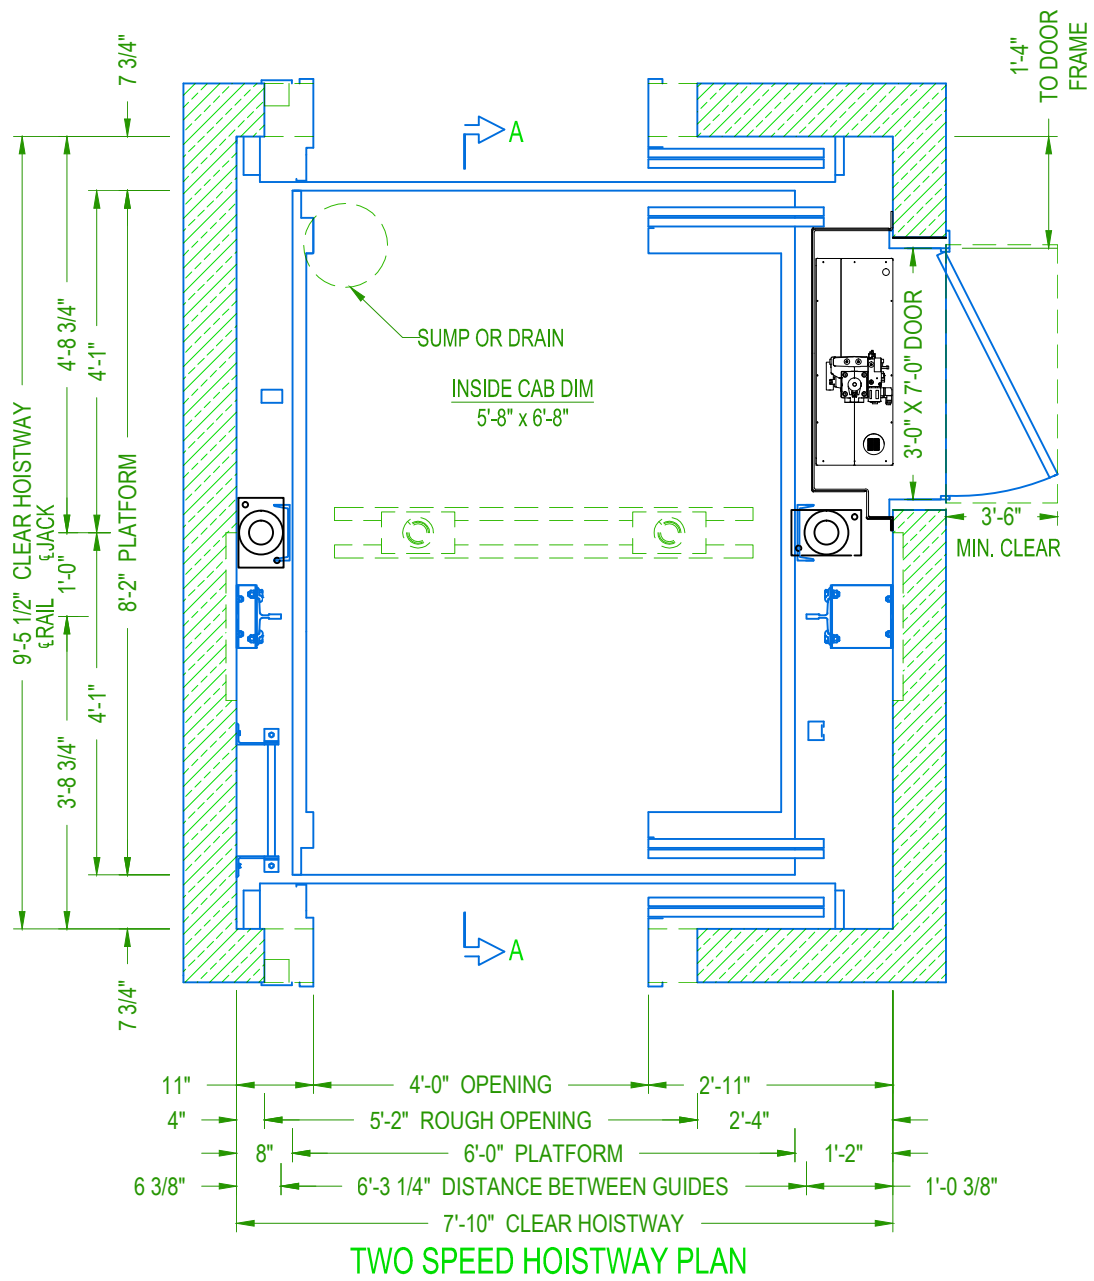

**PASSENGER HOLELESS
 PLAN VIEW**

CAPACITY 3500 lbs. 35MRLHHTS2E14
 TWO SPEED HOSPITAL
 PU ON THE SIDE

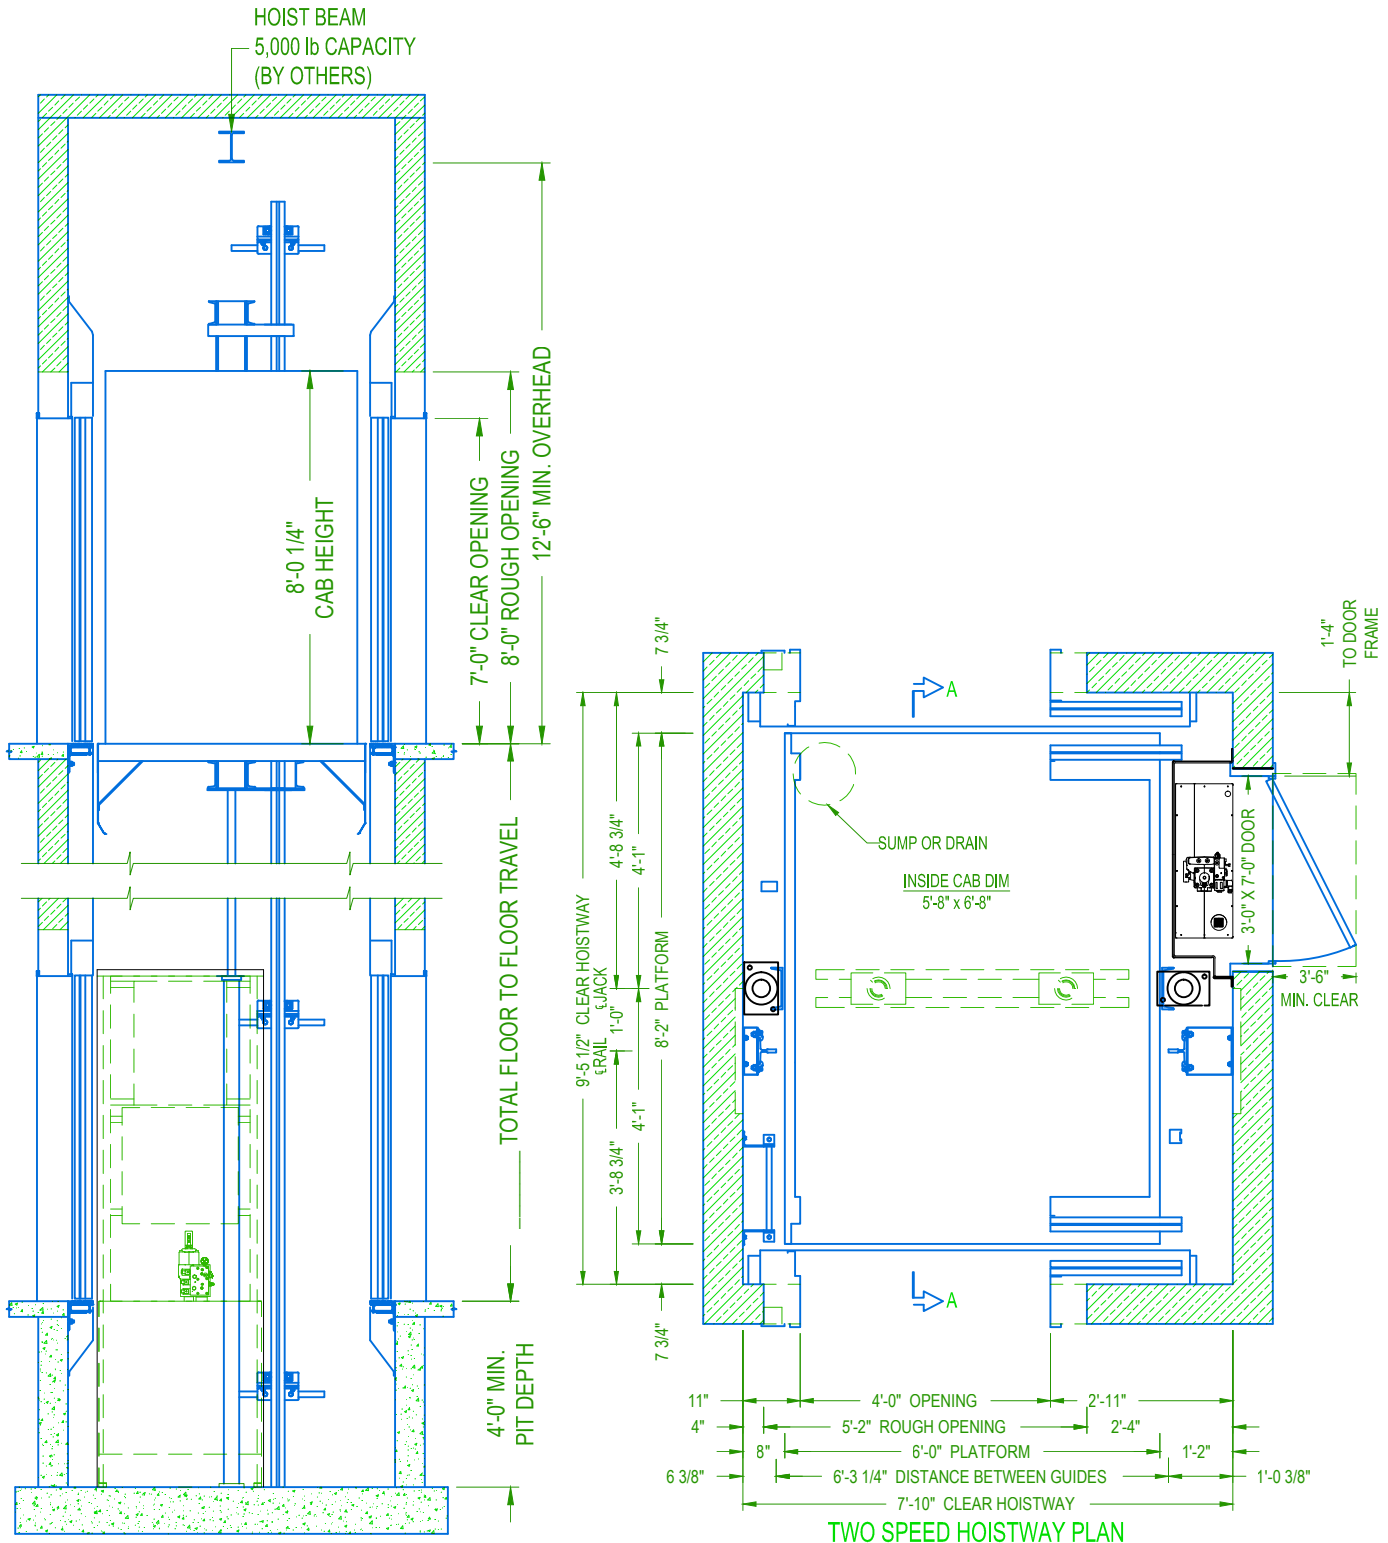

SECTION A-A
NOT TO SCALE

TWO SPEED HOISTWAY PLAN



**PASSENGER HOLELESS
ELEVATION & PLAN VIEW**

CAPACITY 3500 lbs.	35MRLHHTS2E14
TWO SPEED HOSPITAL	
PU ON THE SIDE	