


SECTION A-A  
NOT TO SCALE



PASSENGER HOLELESS  
ELEVATION VIEW

CAPACITY 4000 lbs.	40MRLHHTS2E14
TWO SPEED HOSPITAL	
PU ON THE SIDE	

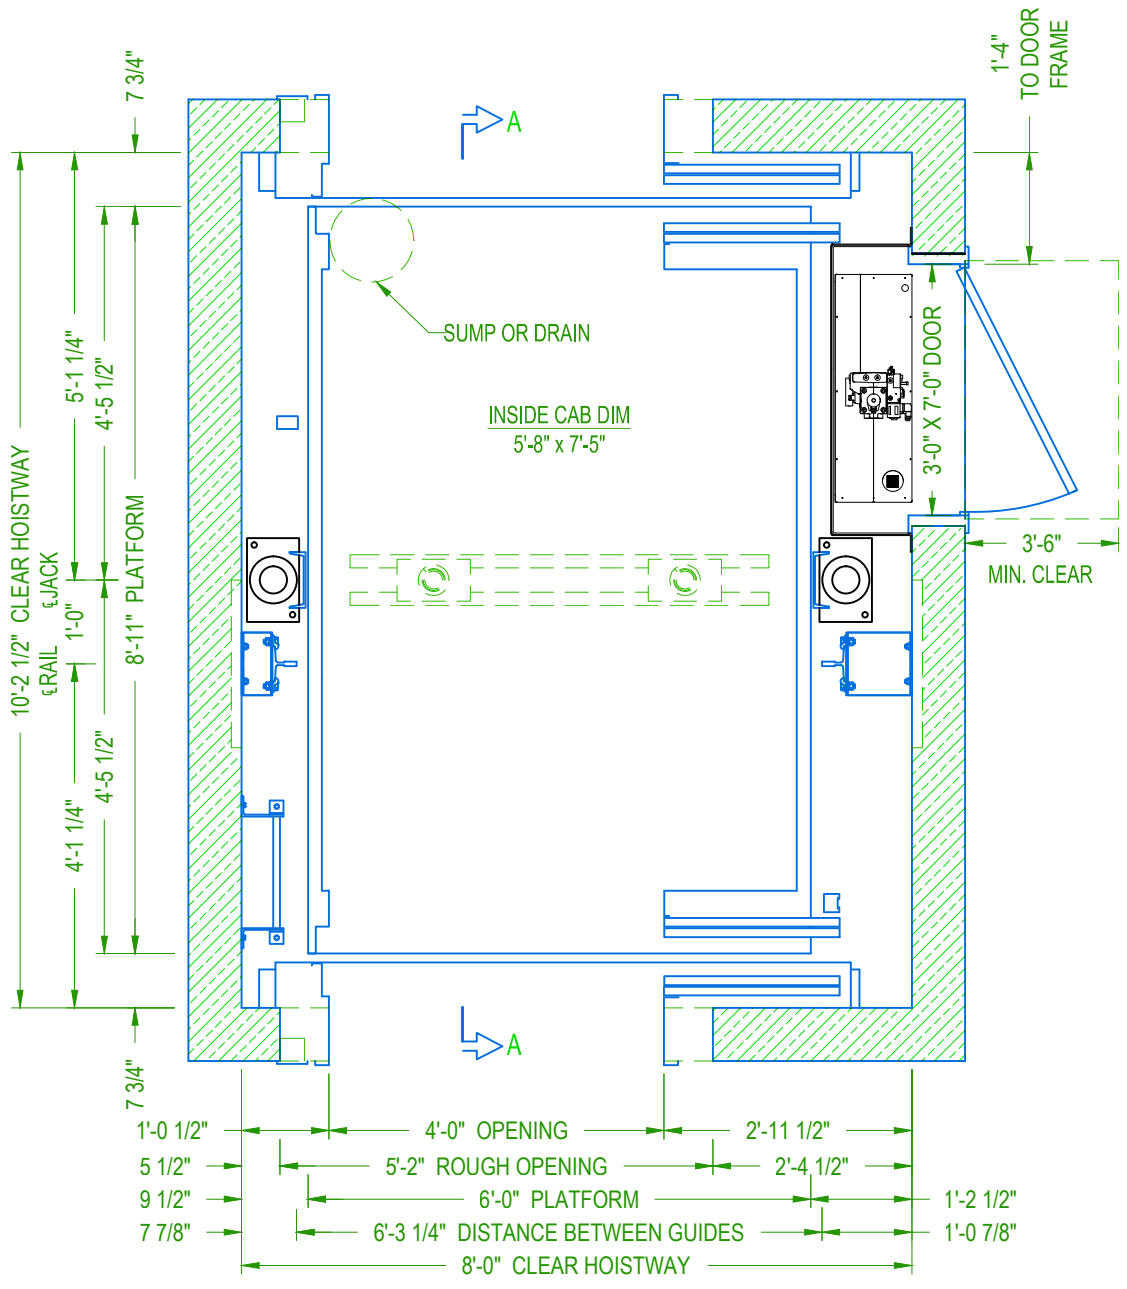


**TWO SPEED HOISTWAY PLAN**




**PASSENGER HOLELESS  
PLAN VIEW**

**CAPACITY 4000 lbs. 40MRLHHTS2E14  
TWO SPEED HOSPITAL  
PU ON THE SIDE**

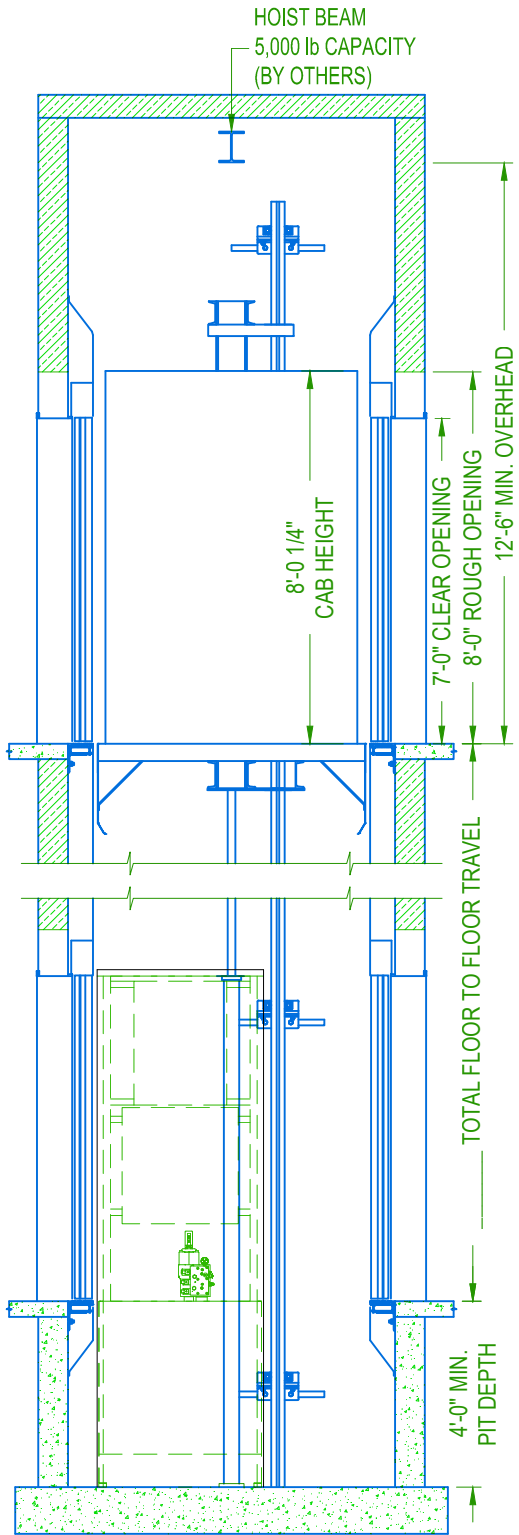

**SECTION A-A**  
NOT TO SCALE

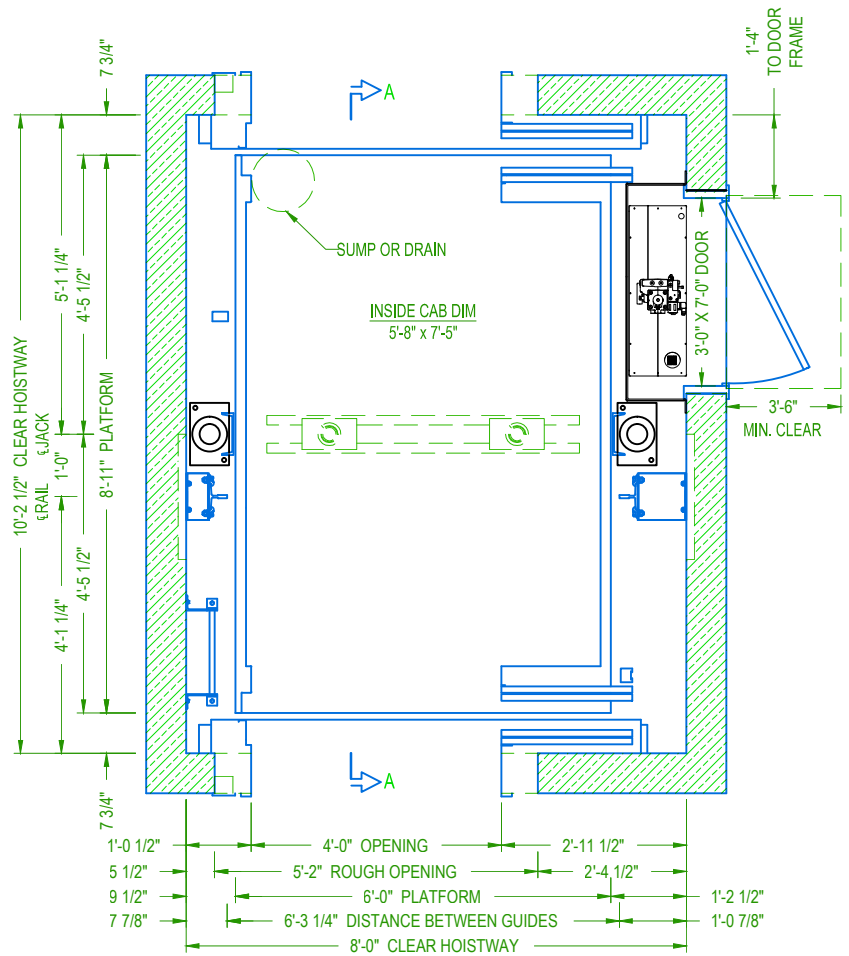

**TWO SPEED HOISTWAY PLAN**



**PASSENGER HOLELESS  
ELEVATION & PLAN VIEW**

CAPACITY 4000 lbs. 40MRLHHTS2E14  
TWO SPEED HOSPITAL  
PU ON THE SIDE