


SECTION A-A
NOT TO SCALE



PASSENGER HOLELESS
ELEVATION VIEW

CAPACITY 5000 lbs.	50MRLHHTS2E14
TWO SPEED HOSPITAL	
PU ON THE SIDE	

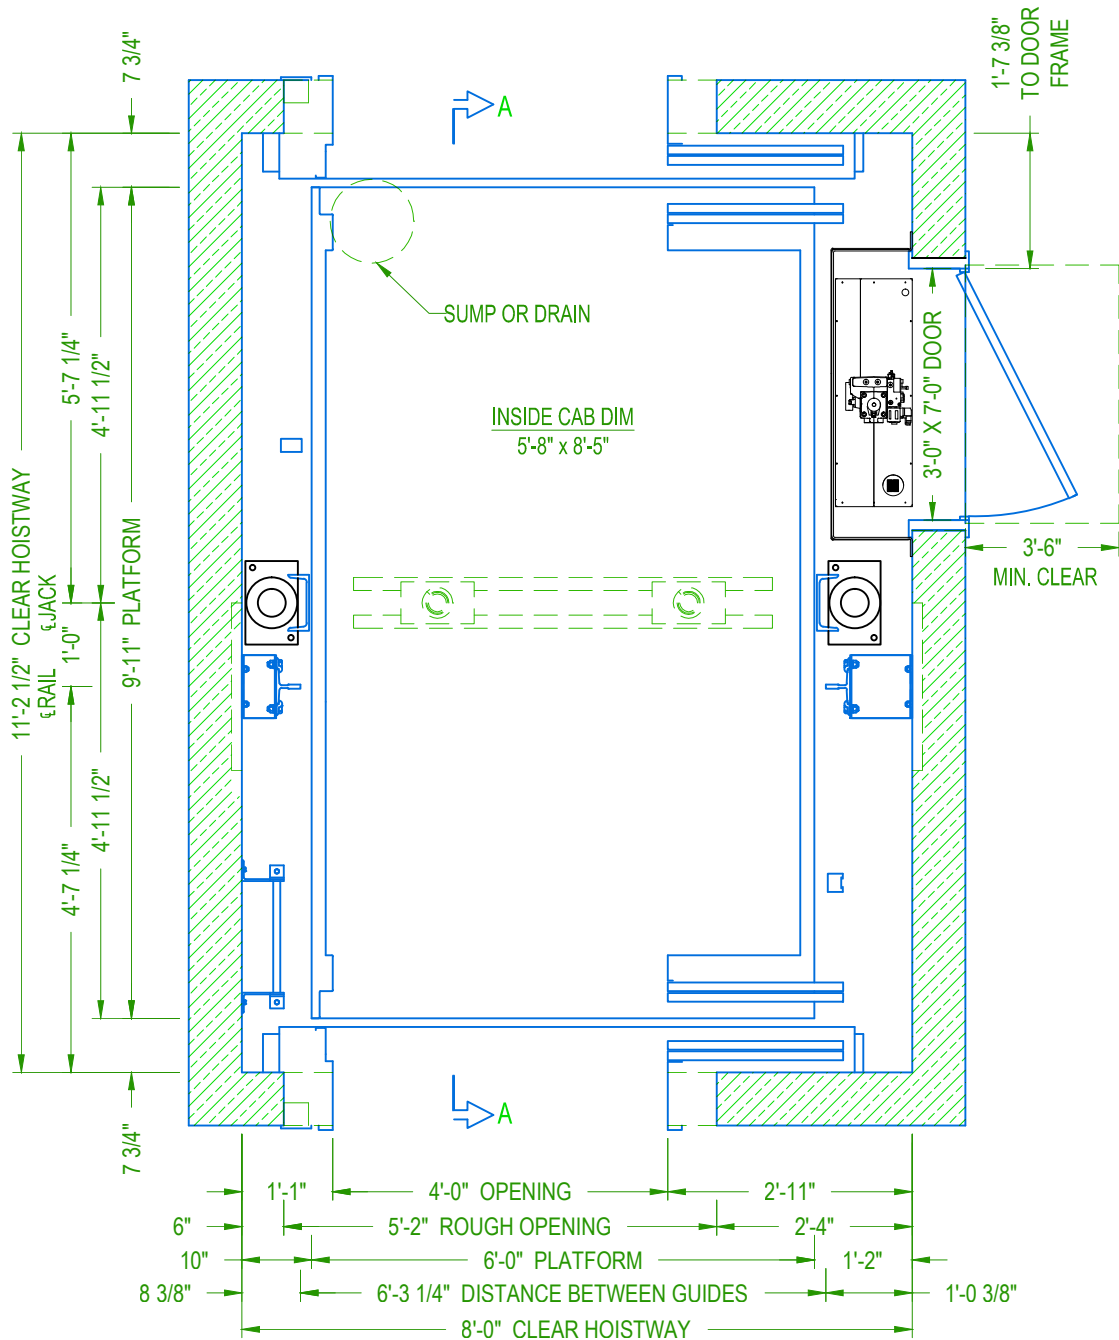


TWO SPEED HOISTWAY PLAN



**PASSENGER HOLELESS
 PLAN VIEW**

**CAPACITY 5000 lbs. 50MRLHHTS2E14
 TWO SPEED HOSPITAL
 PU ON THE SIDE**

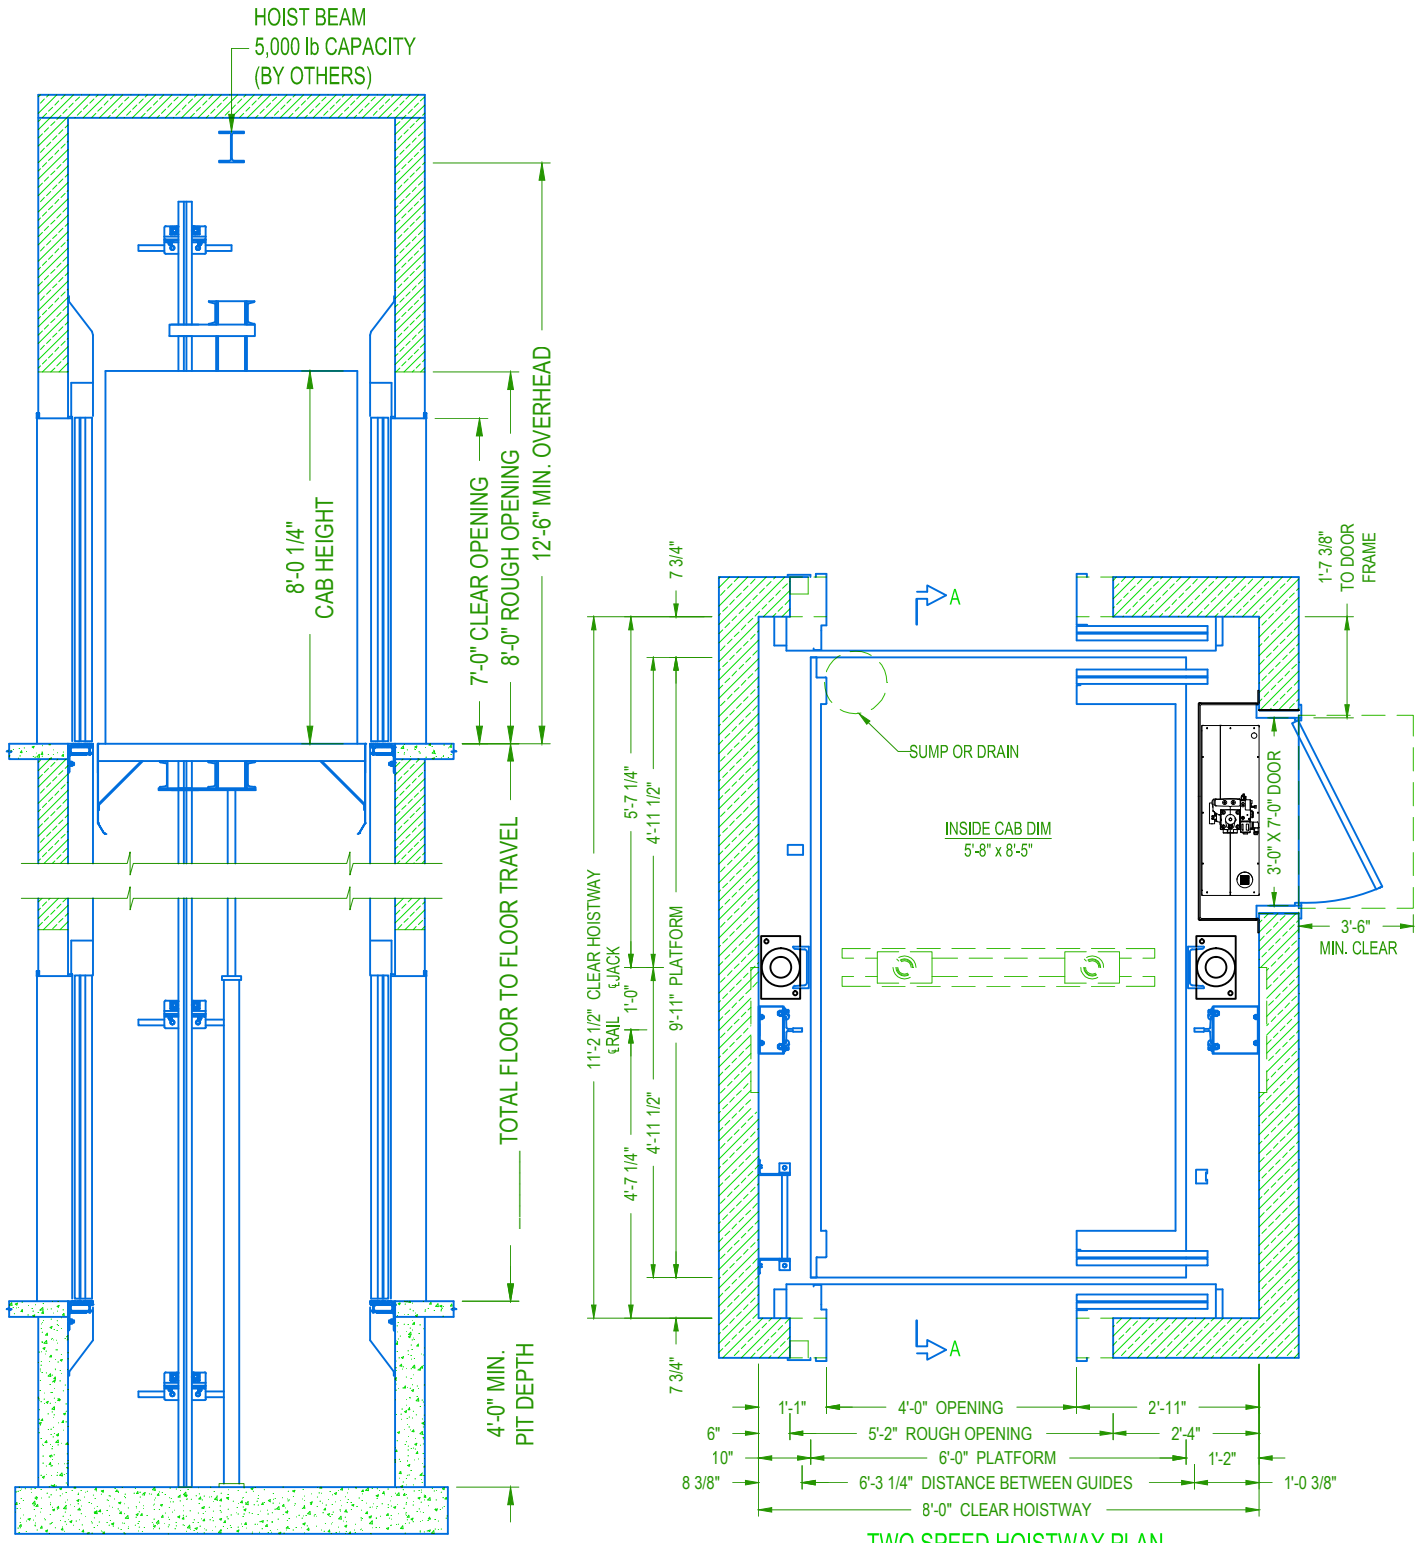

SECTION A-A
NOT TO SCALE

TWO SPEED HOISTWAY PLAN



**PASSENGER HOLELESS
ELEVATION & PLAN VIEW**

CAPACITY 5000 lbs.	50MRLHHTS2E14
TWO SPEED HOSPITAL	
PU ON THE SIDE	