


SECTION A-A
NOT TO SCALE



TWO SPEED HOISTWAY PLAN

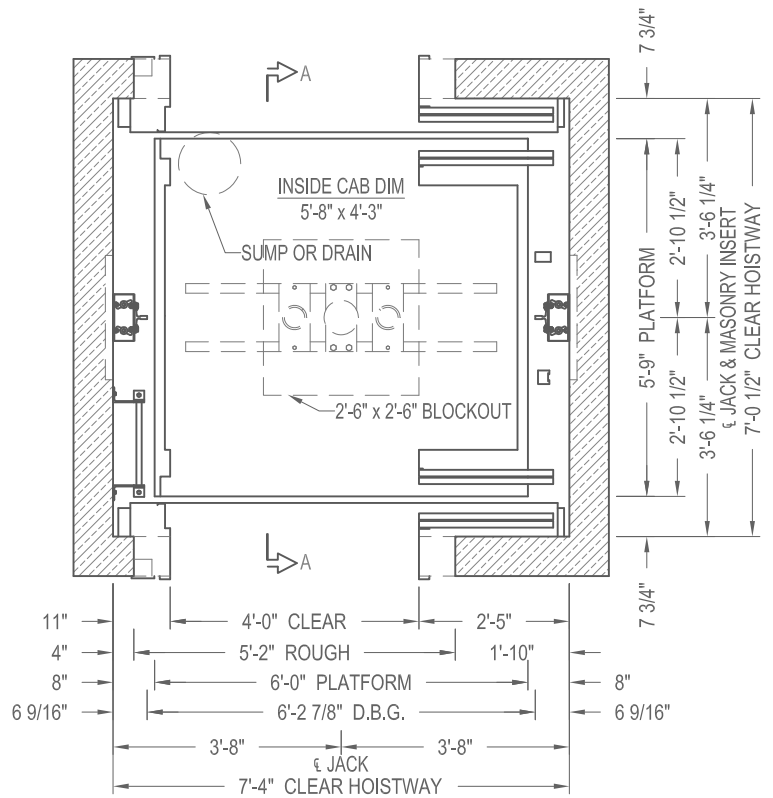


PASSENGER IN-GROUND
ELEVATION & PLAN VIEW

CAPACITY 2000 lbs.

20IGTS2E14

TWO SPEED

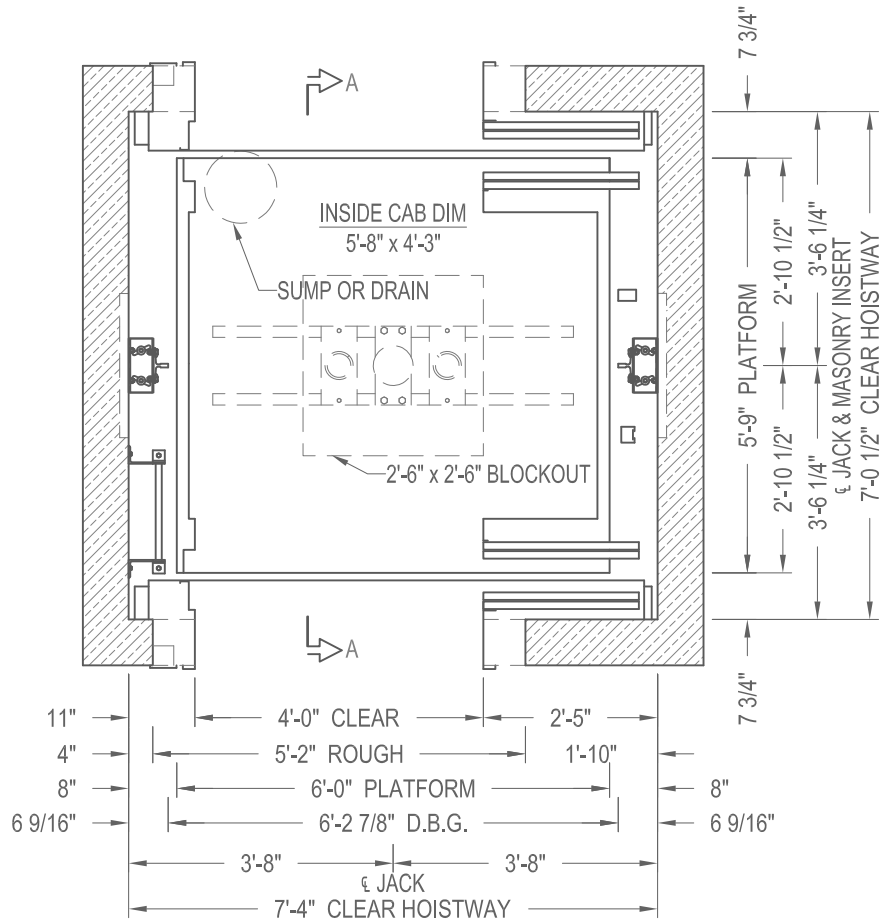


TWO SPEED HOISTWAY PLAN



PASSENGER IN-GROUND
PLAN VIEW

CAPACITY 2000 lbs.
TWO SPEED

20IGTS2E14

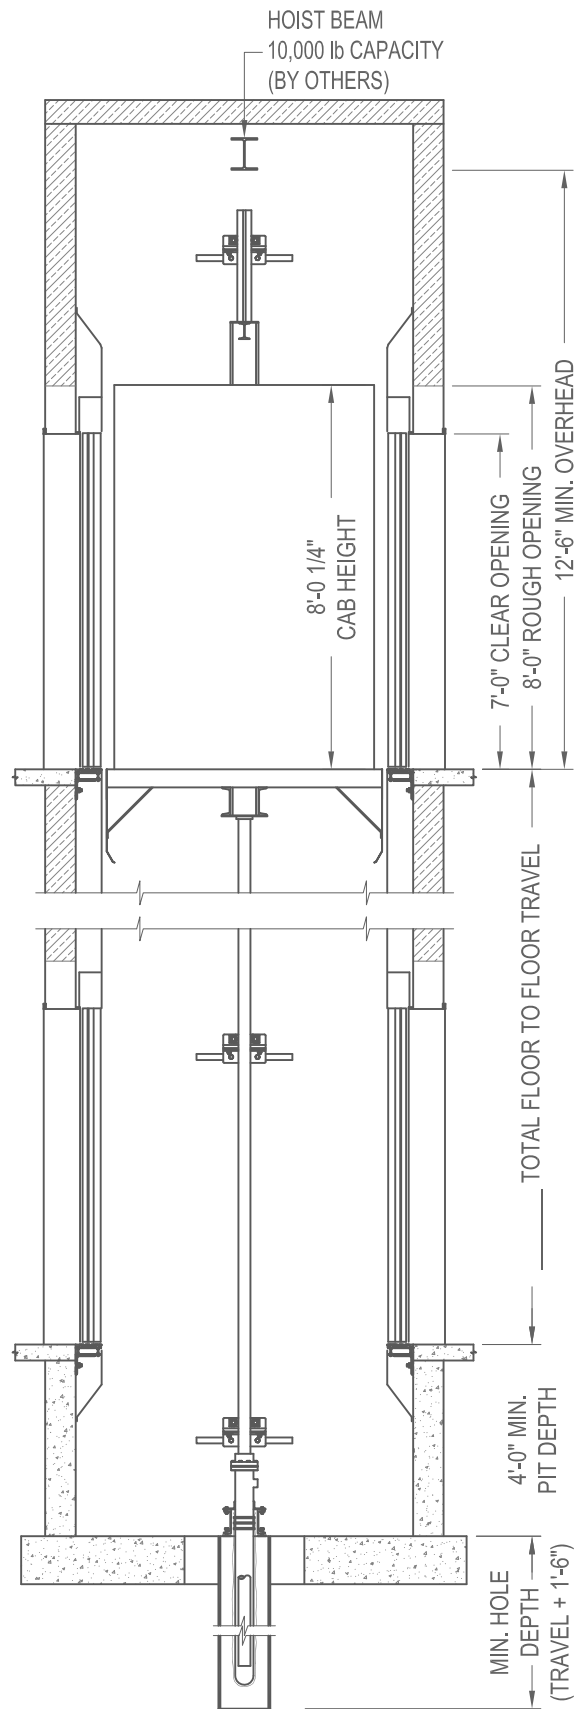

SECTION A-A
NOT TO SCALE



PASSENGER IN-GROUND
ELEVATION VIEW

CAPACITY 2000 lbs.

20IGTS2E14

TWO SPEED