


SECTION A-A  
NOT TO SCALE

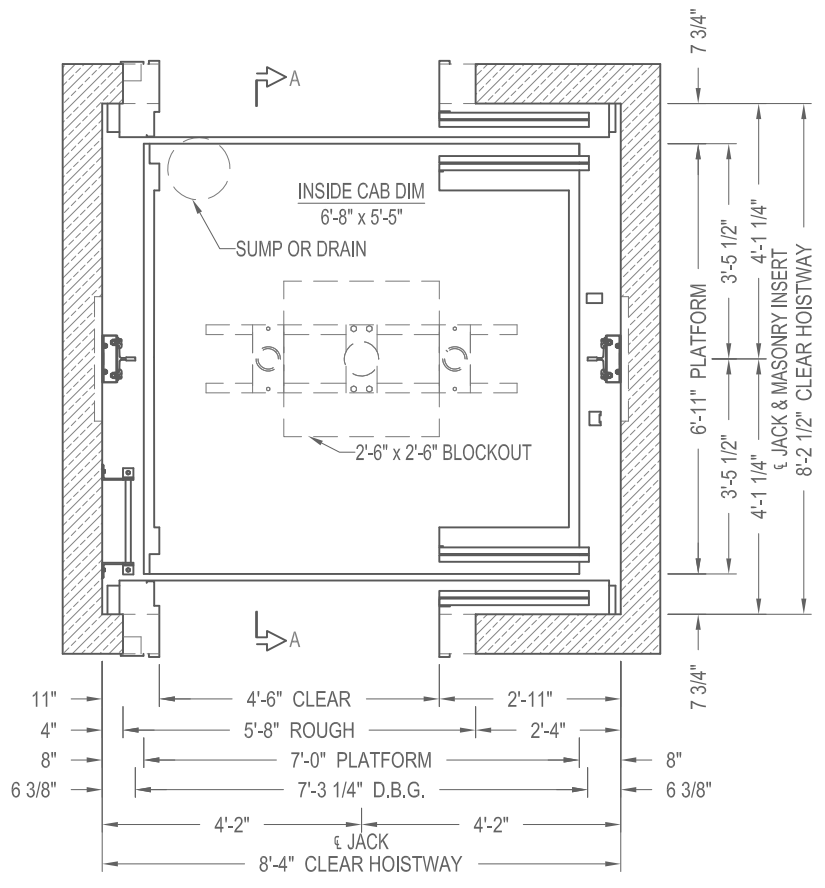


TWO SPEED HOISTWAY PLAN



PASSENGER IN-GROUND  
ELEVATION & PLAN VIEW

CAPACITY 3500 lbs.	35IGTS2E14
TWO SPEED	

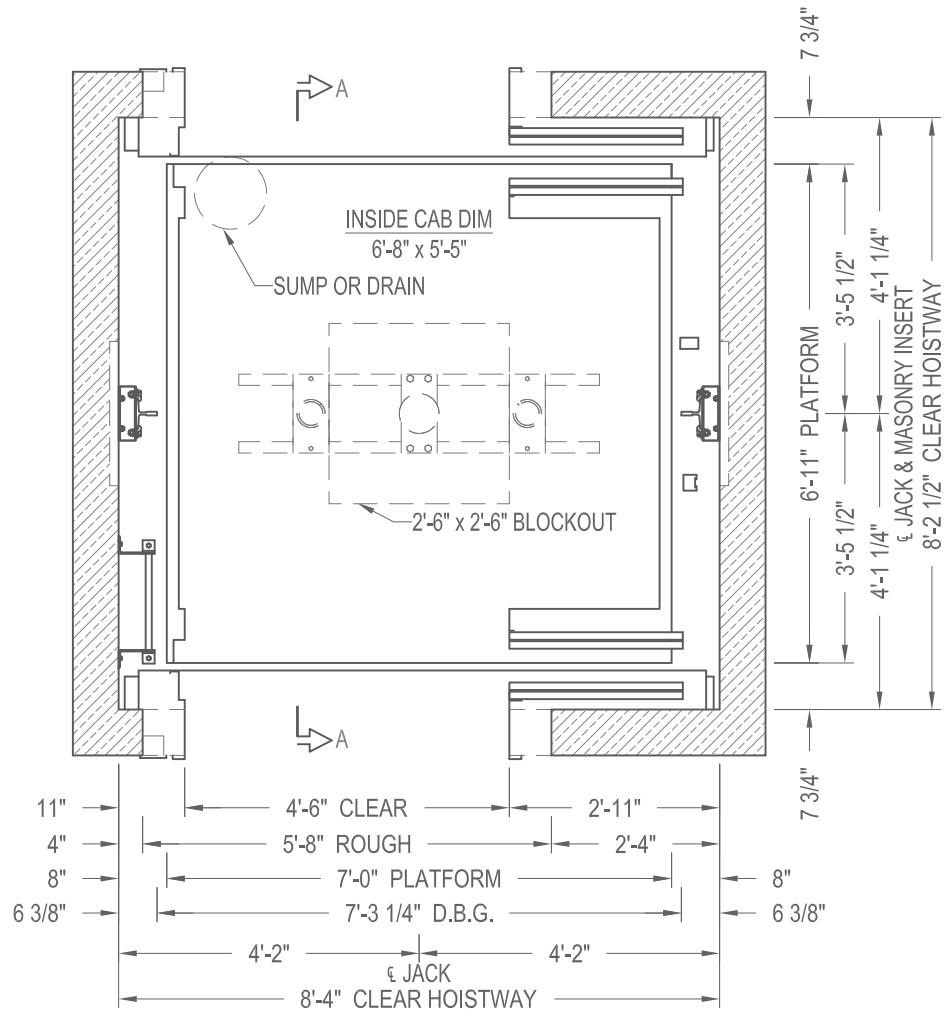


TWO SPEED HOISTWAY PLAN



PASSENGER IN-GROUND  
PLAN VIEW

CAPACITY 3500 lbs.	35IGTS2E14
TWO SPEED	

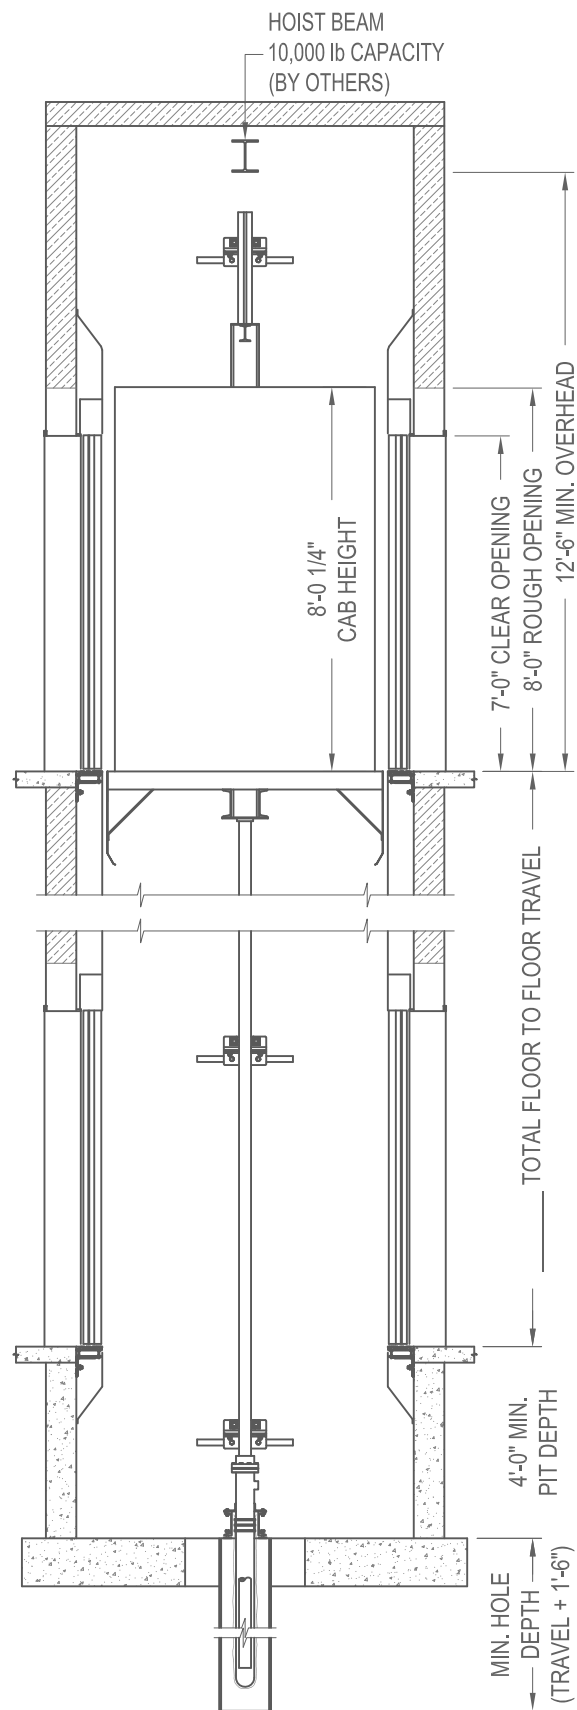

SECTION A-A  
NOT TO SCALE



PASSENGER IN-GROUND  
ELEVATION VIEW

CAPACITY 3500 lbs.

35IGTS2E14

TWO SPEED