


SECTION A-A
NOT TO SCALE



TWO SPEED HOISTWAY PLAN

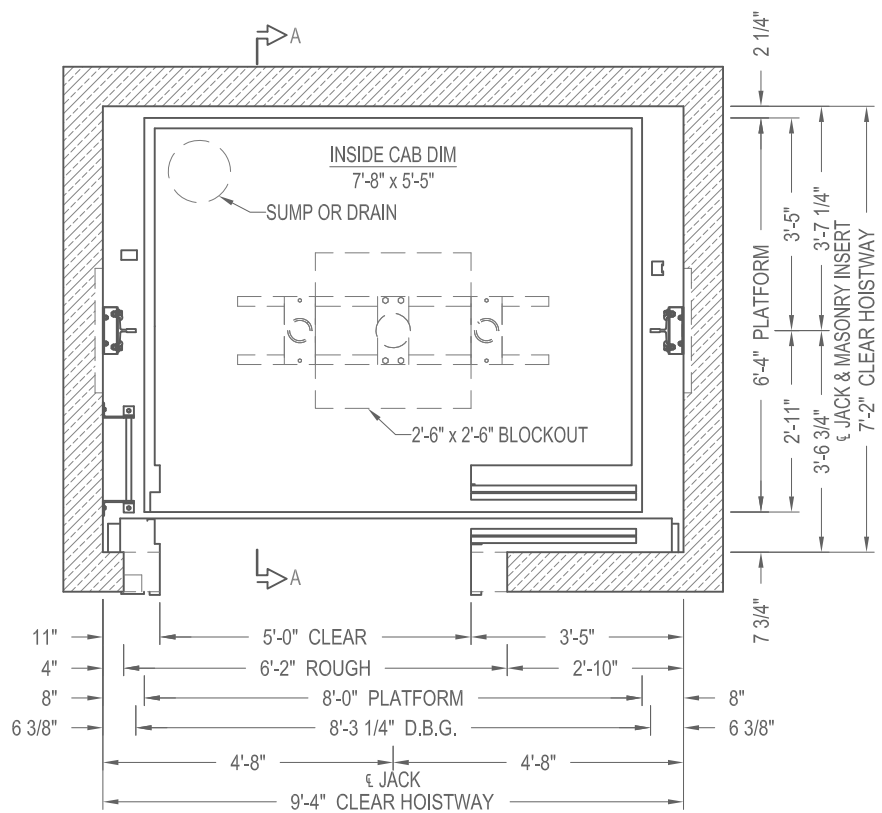


PASSENGER IN-GROUND
ELEVATION & PLAN VIEW

CAPACITY 4000 lbs.

40IGTS1E14

TWO SPEED

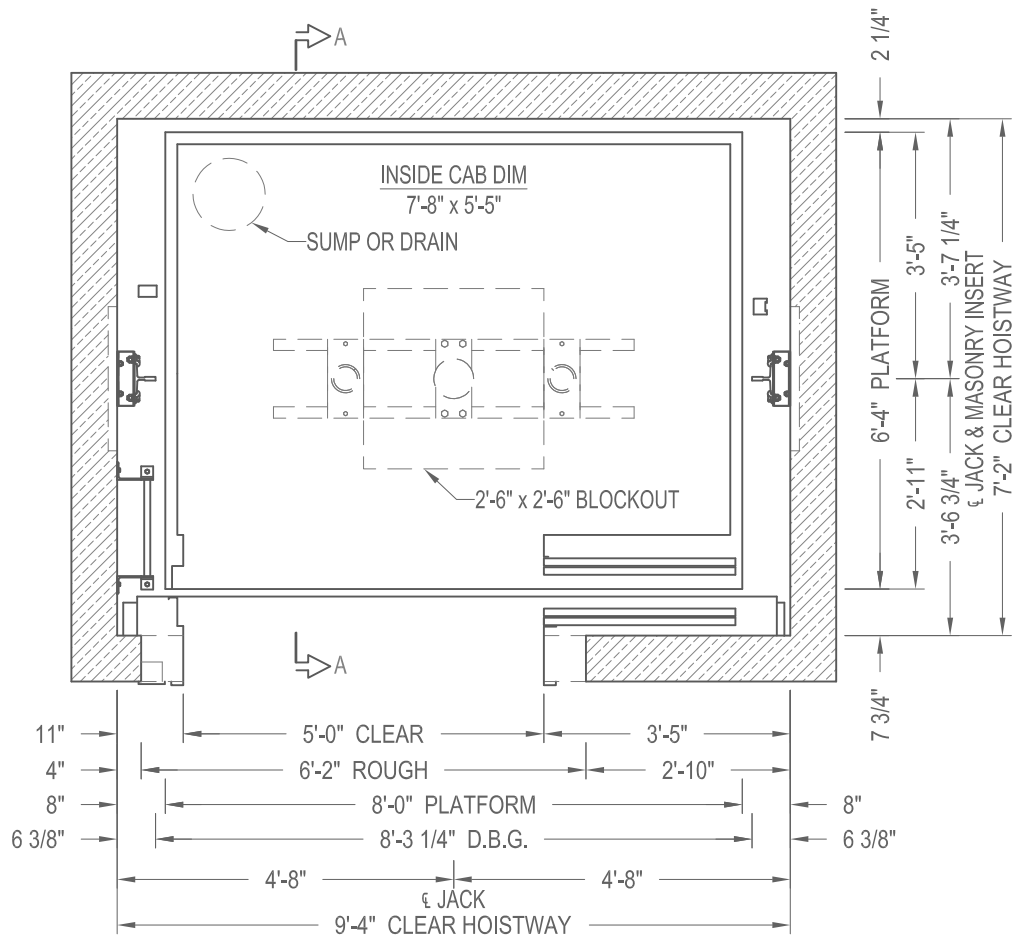


TWO SPEED HOISTWAY PLAN



PASSENGER IN-GROUND
PLAN VIEW

CAPACITY 4000 lbs.	40IGTS1E14
TWO SPEED	

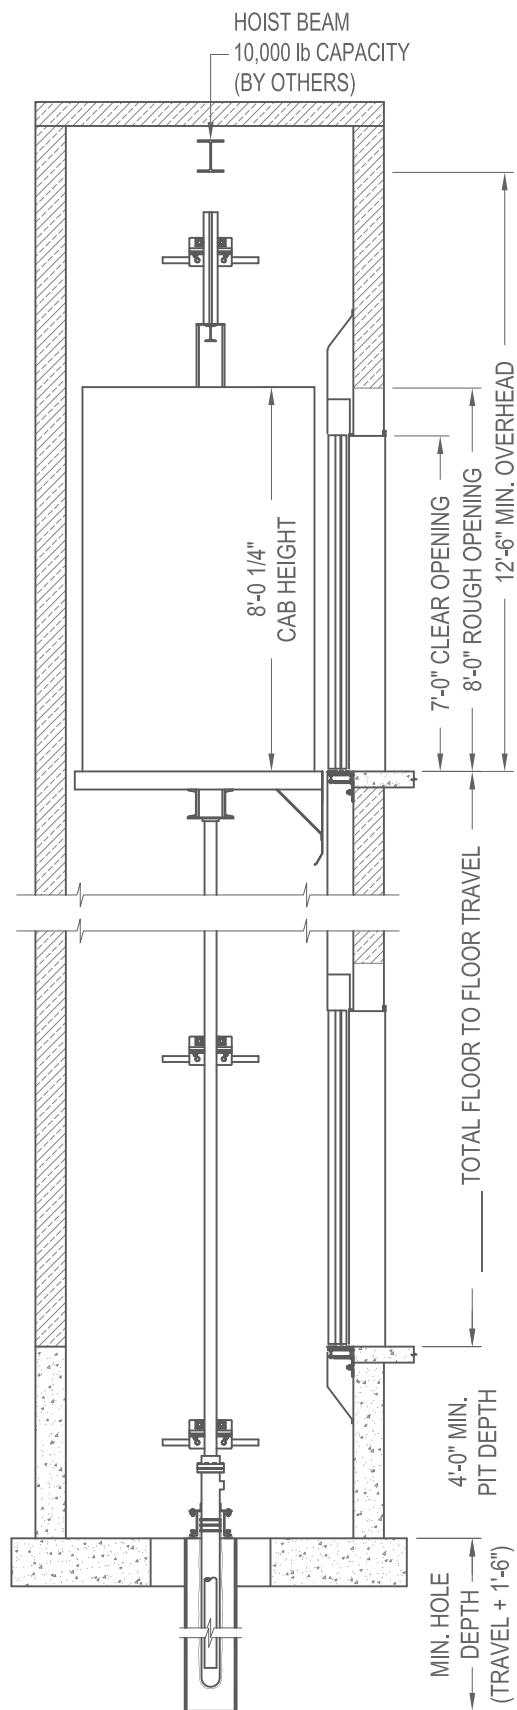

SECTION A-A
NOT TO SCALE



PASSENGER IN-GROUND
ELEVATION VIEW

CAPACITY 4000 lbs.

40IGTS1E14

TWO SPEED