


SECTION A-A
NOT TO SCALE



TWO SPEED HOISTWAY PLAN

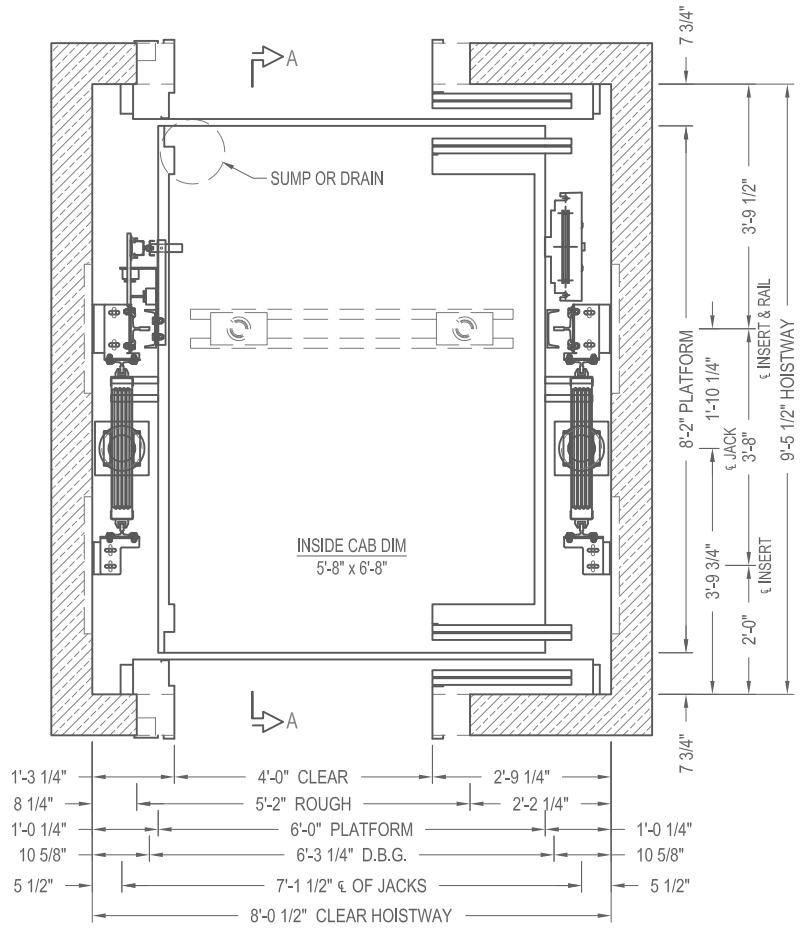


PASSENGER ROPED HYDRO
ELEVATION & PLAN VIEW

CAPACITY 3500 lbs.

35HRHTS2E14

TWO SPEED HOSPITAL

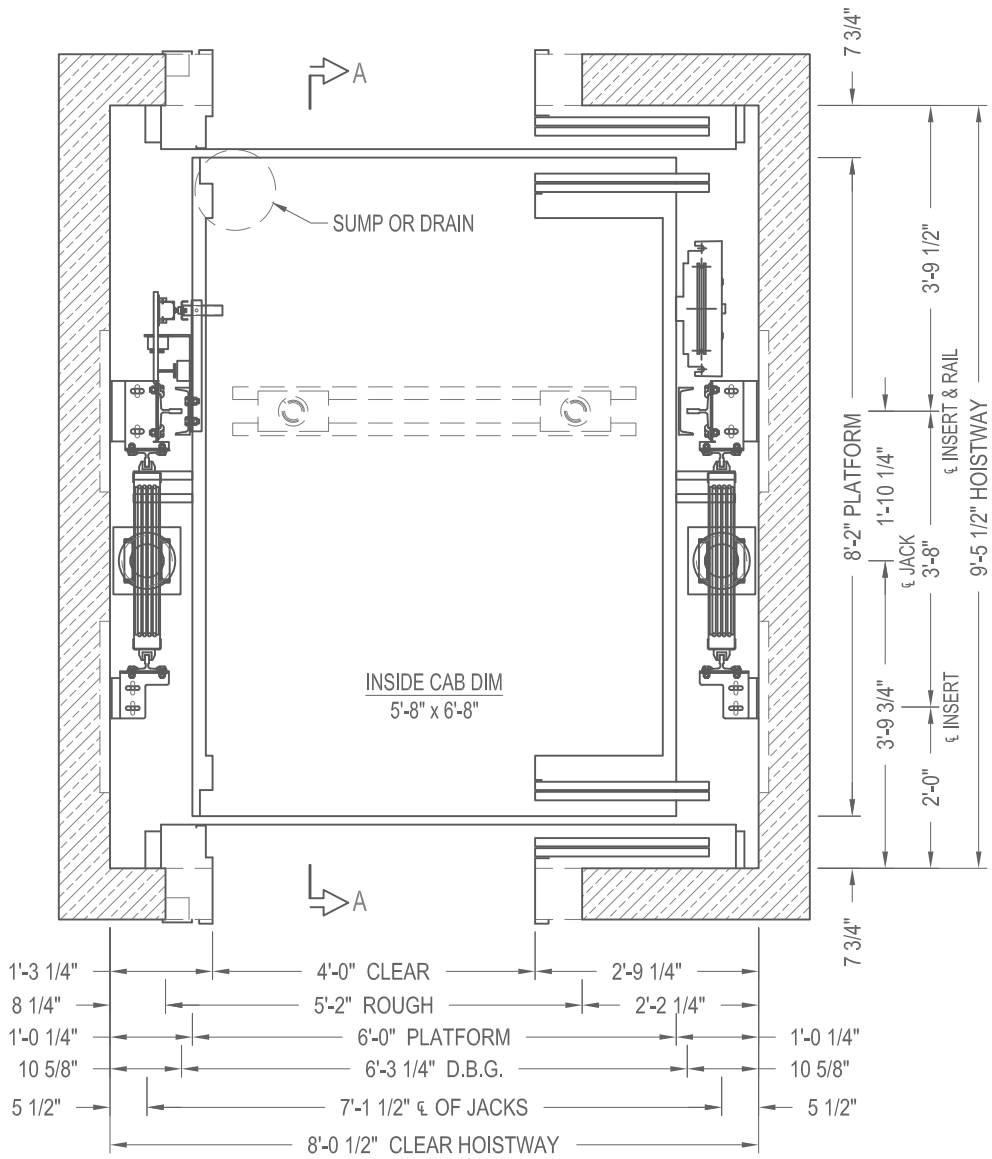

TWO SPEED HOISTWAY PLAN




PASSENGER ROPED HYDRO
PLAN VIEW

CAPACITY 3500 lbs.

35HRHTS2E14

TWO SPEED HOSPITAL

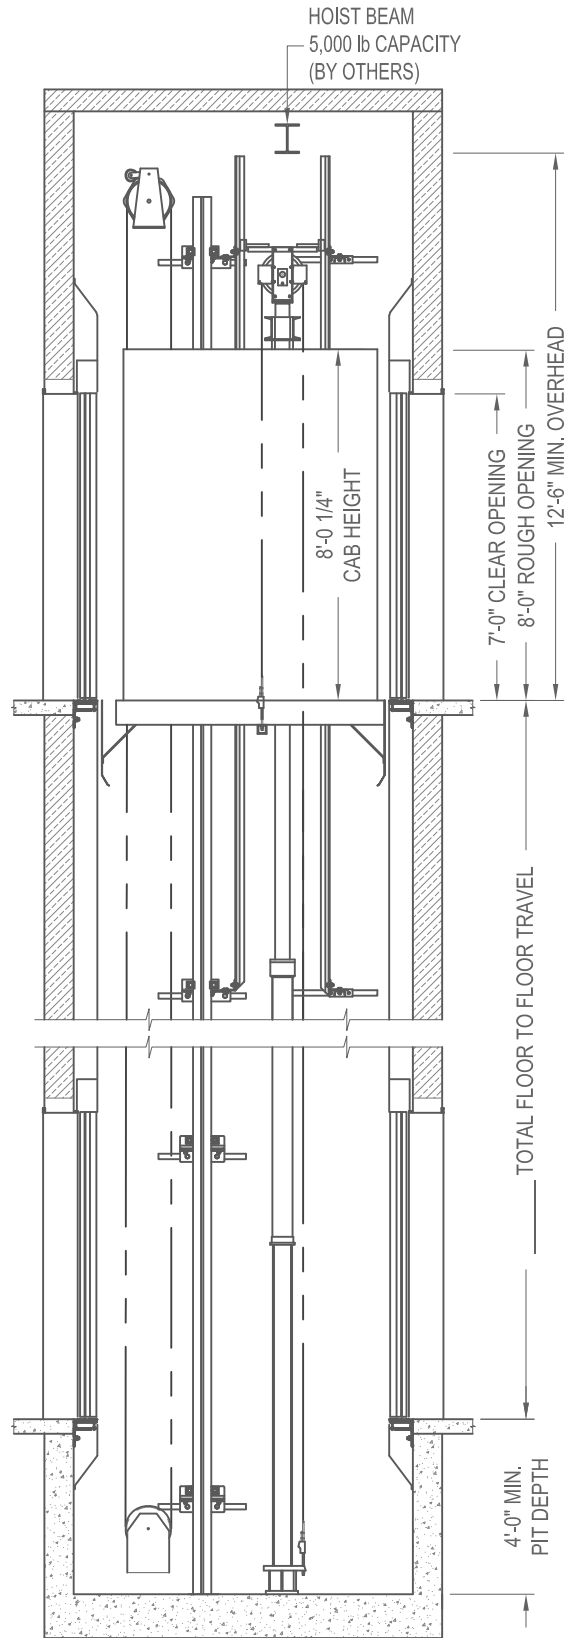

SECTION A-A
NOT TO SCALE



PASSENGER ROPED HYDRO
ELEVATION VIEW

CAPACITY 3500 lbs.

35HRHTS2E14

TWO SPEED HOSPITAL