


SECTION A-A
NOT TO SCALE

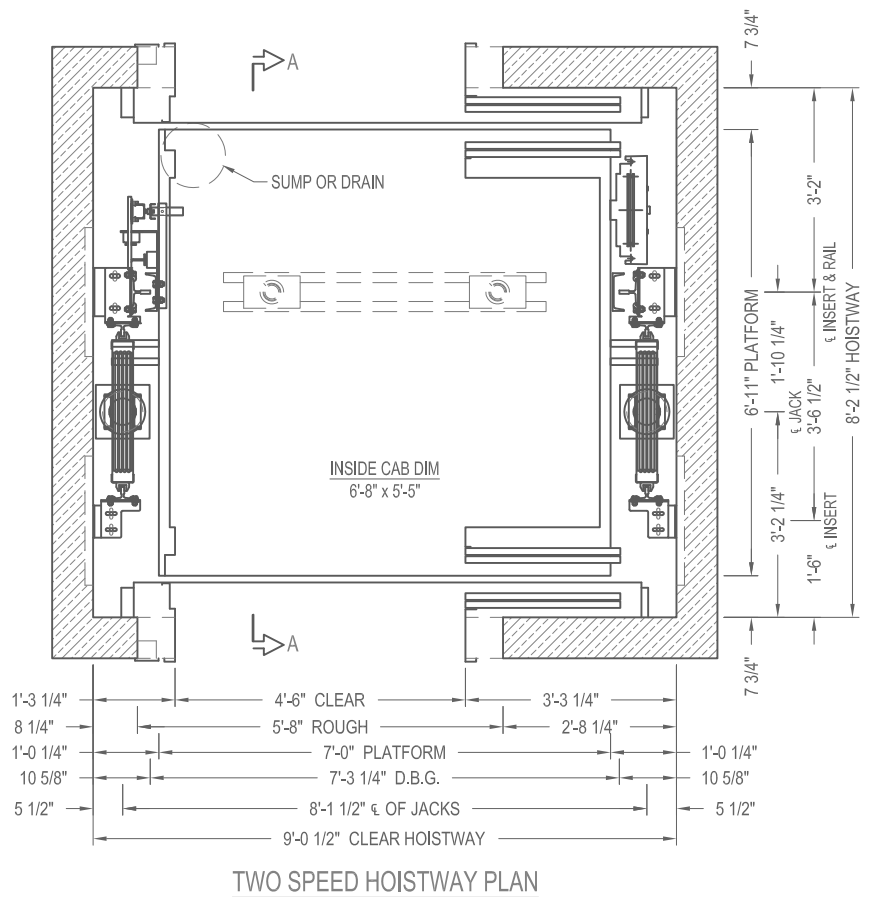

TWO SPEED HOISTWAY PLAN




PASSENGER ROPED HYDRO
ELEVATION & PLAN VIEW

CAPACITY 3500 lbs.

35RHTS2E14

TWO SPEED

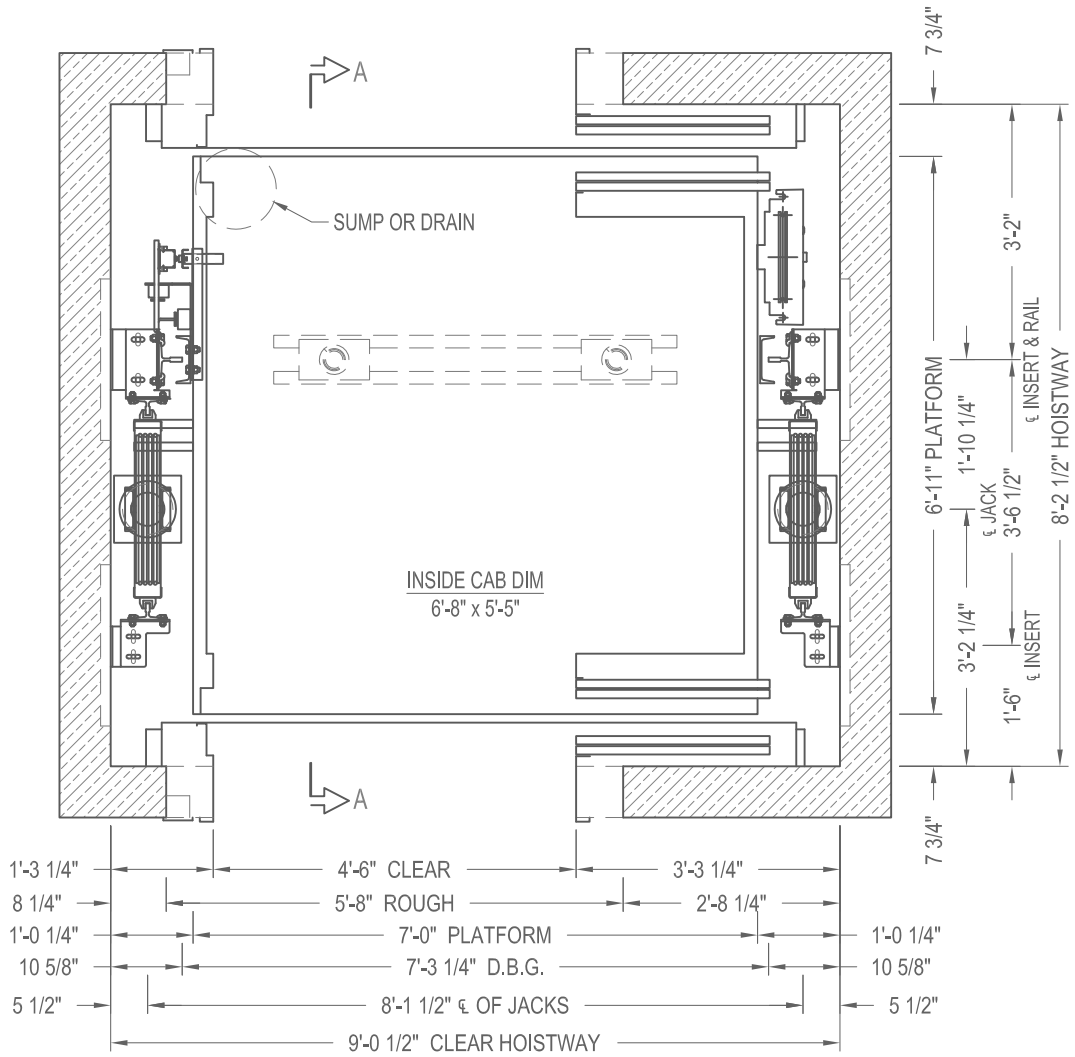


TWO SPEED HOISTWAY PLAN



PASSENGER ROPED HYDRO
PLAN VIEW

CAPACITY 3500 lbs.
TWO SPEED

35RHTS2E14

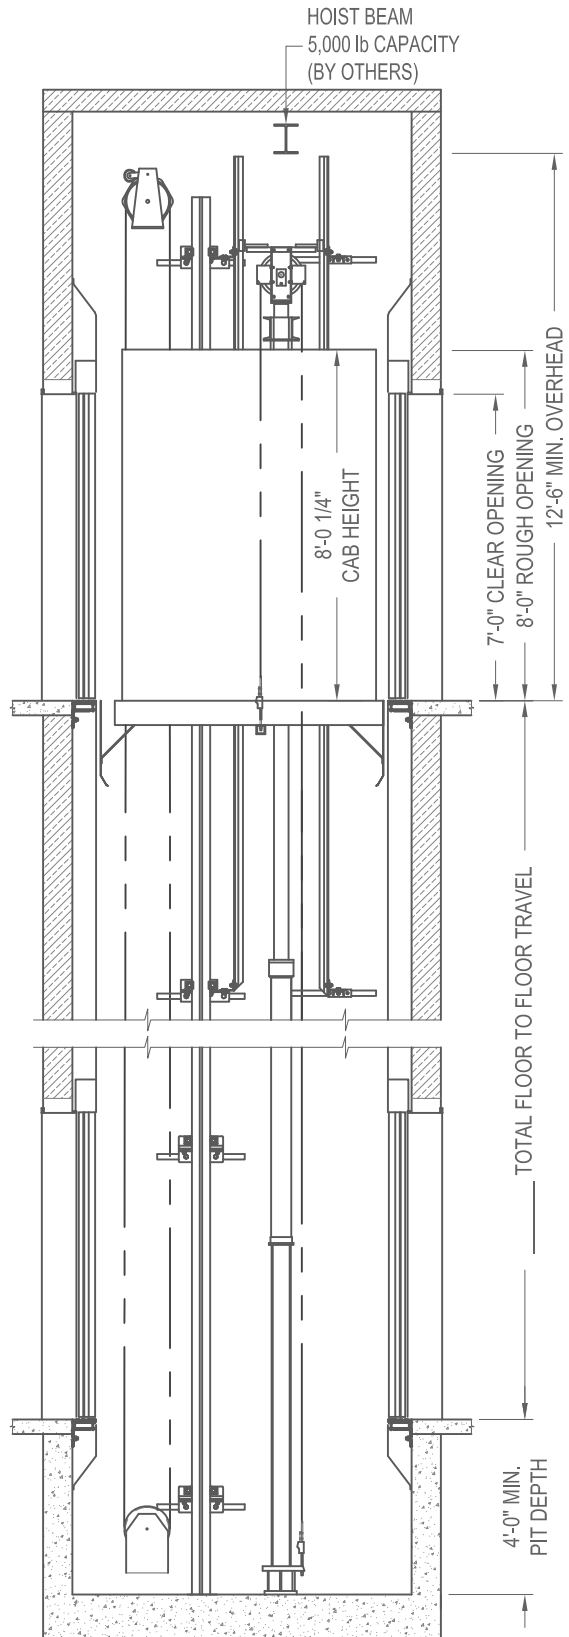

SECTION A-A
NOT TO SCALE



PASSENGER ROPED HYDRO
ELEVATION VIEW

CAPACITY 3500 lbs.

35RHTS2E14

TWO SPEED