


SECTION A-A  
NOT TO SCALE



TWO SPEED HOISTWAY PLAN

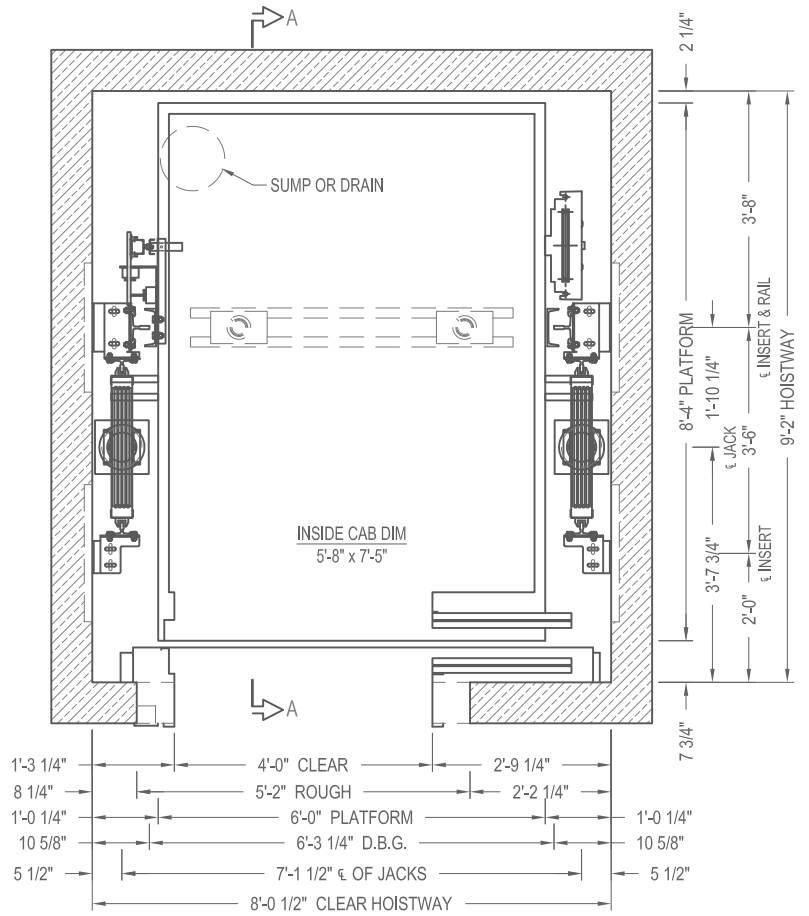


PASSENGER ROPED HYDRO  
ELEVATION & PLAN VIEW

CAPACITY 4000 lbs.

40HRHTS1E14

TWO SPEED HOSPITAL

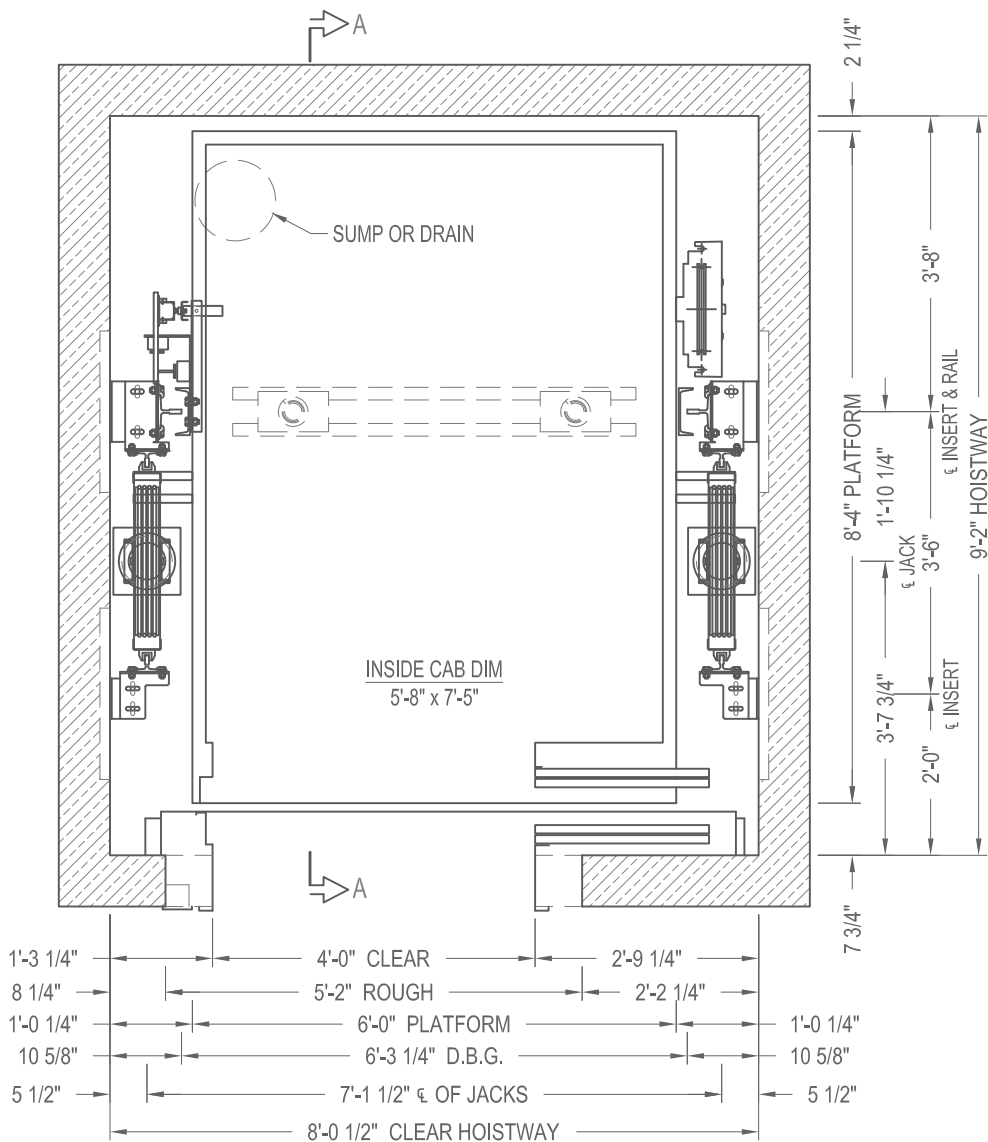

TWO SPEED HOISTWAY PLAN




PASSENGER ROPED HYDRO

PLAN VIEW

CAPACITY 4000 lbs.

40HRHTS1E14

TWO SPEED HOSPITAL

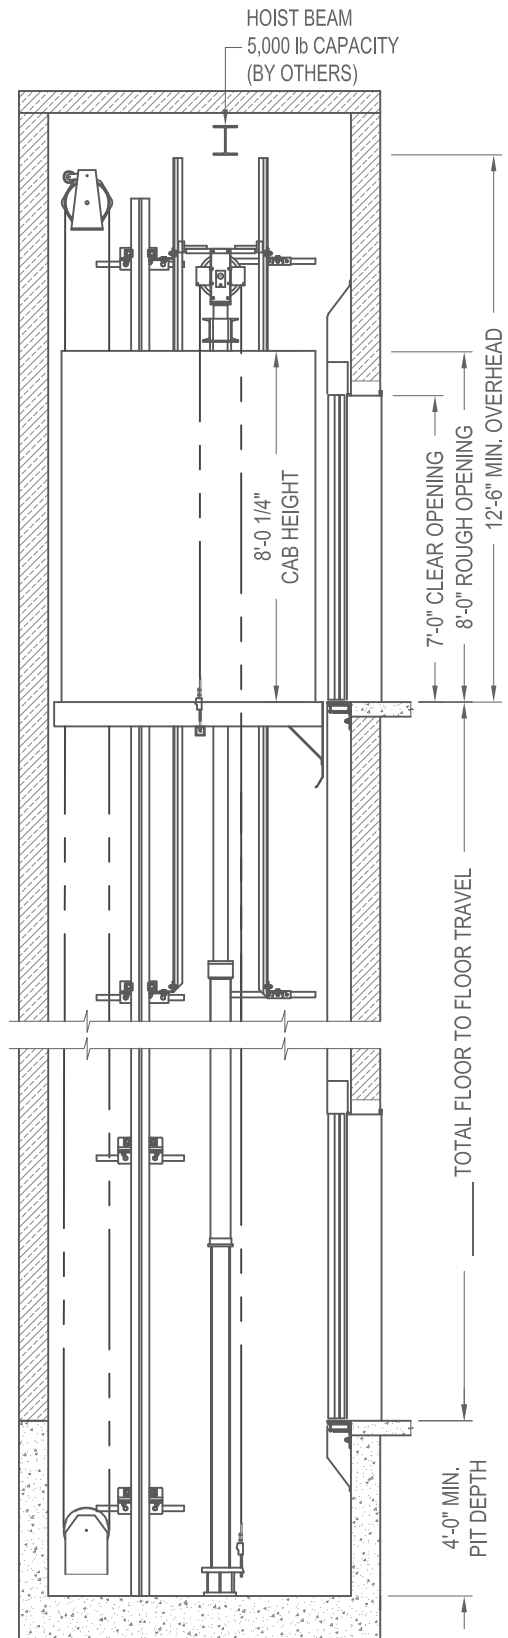

SECTION A-A  
NOT TO SCALE



PASSENGER ROPED HYDRO  
ELEVATION VIEW

CAPACITY 4000 lbs.

40HRHTS1E14

TWO SPEED HOSPITAL