



SECTION A-A
NOT TO SCALE

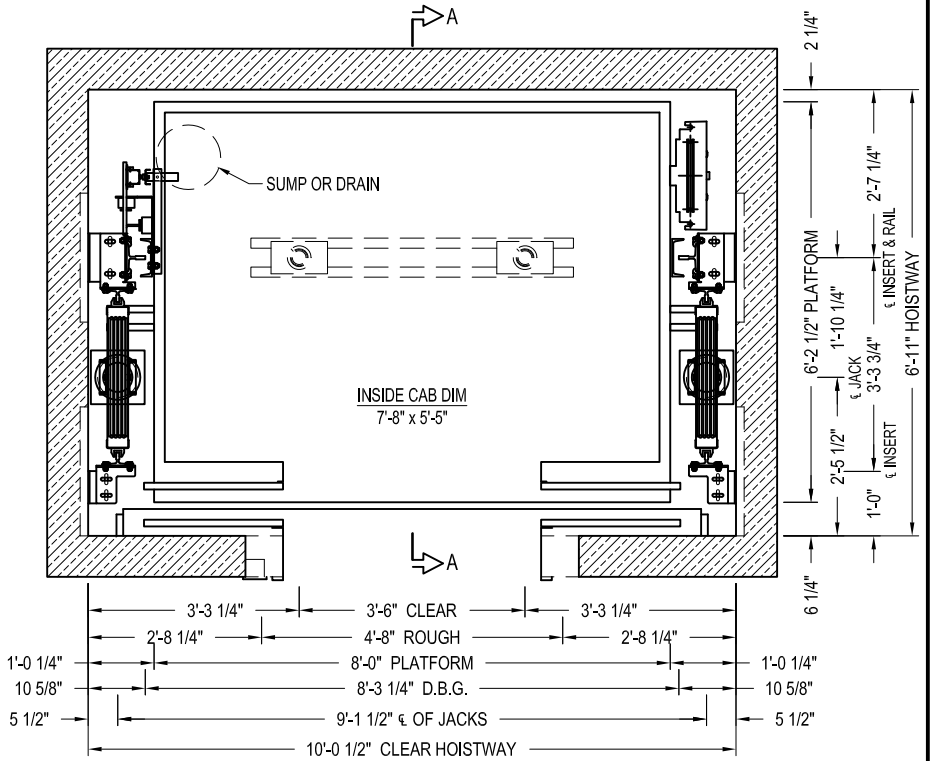

CENTER PARTING HOISTWAY PLAN

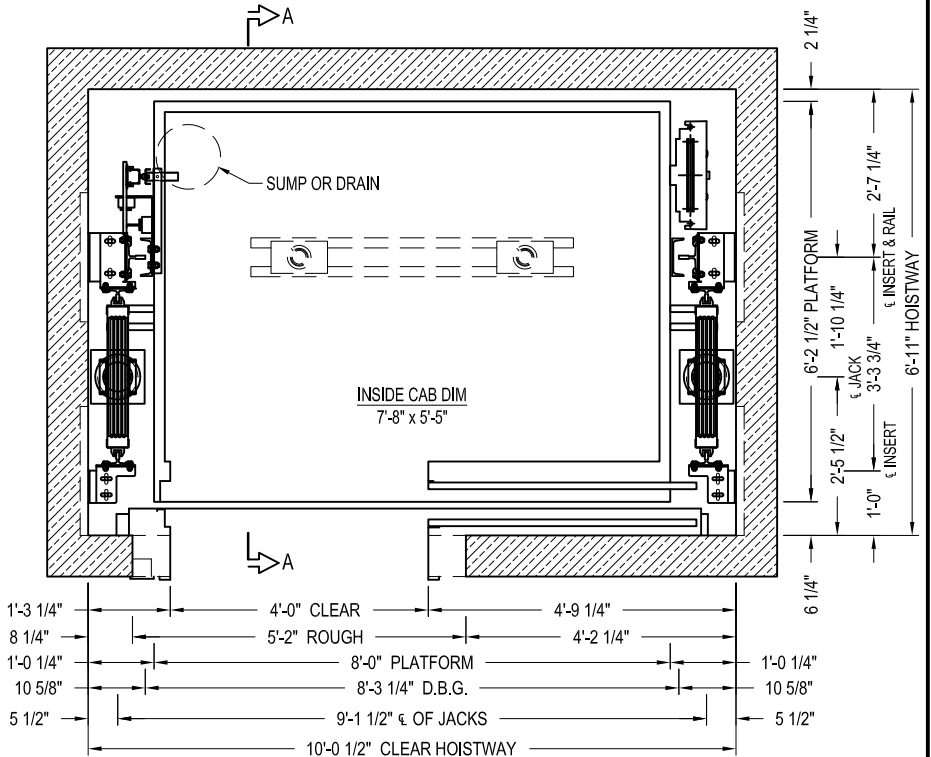

SINGLE SPEED HOISTWAY PLAN




**PASSENGER ROPED HYDRO
ELEVATION & PLAN VIEW**


CAPACITY 4000 lbs.

40RHSS1E14

SINGLE SLIDE & CENTER PARTING

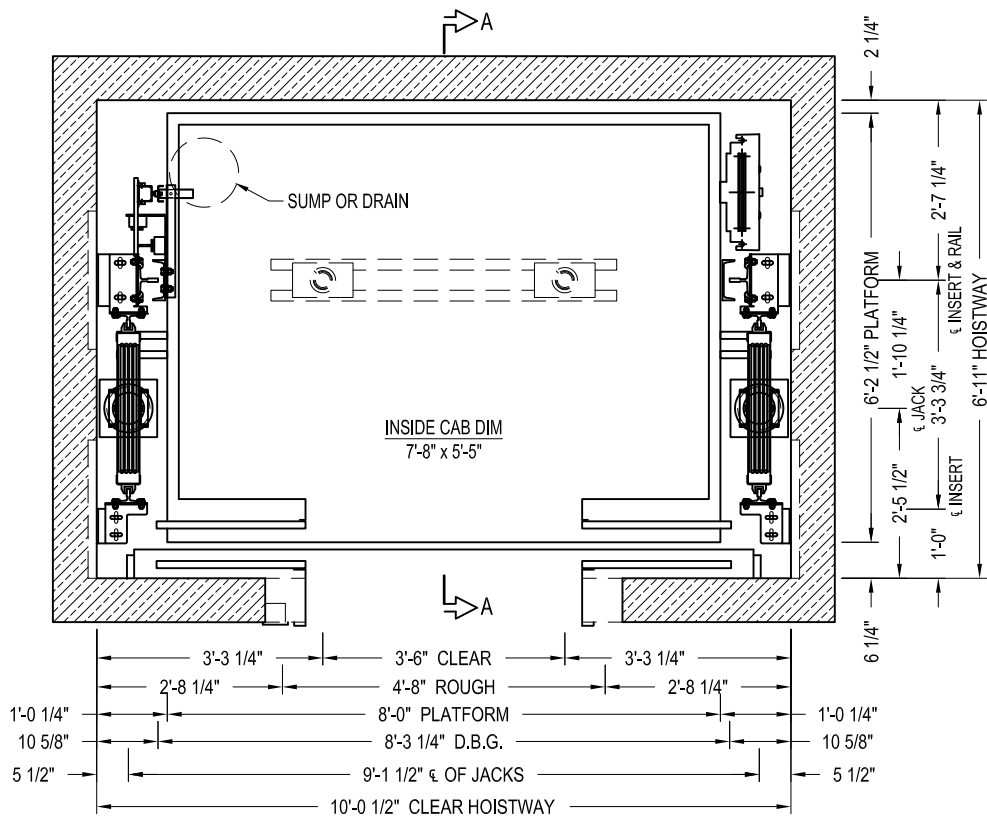

CENTER PARTING HOISTWAY PLAN

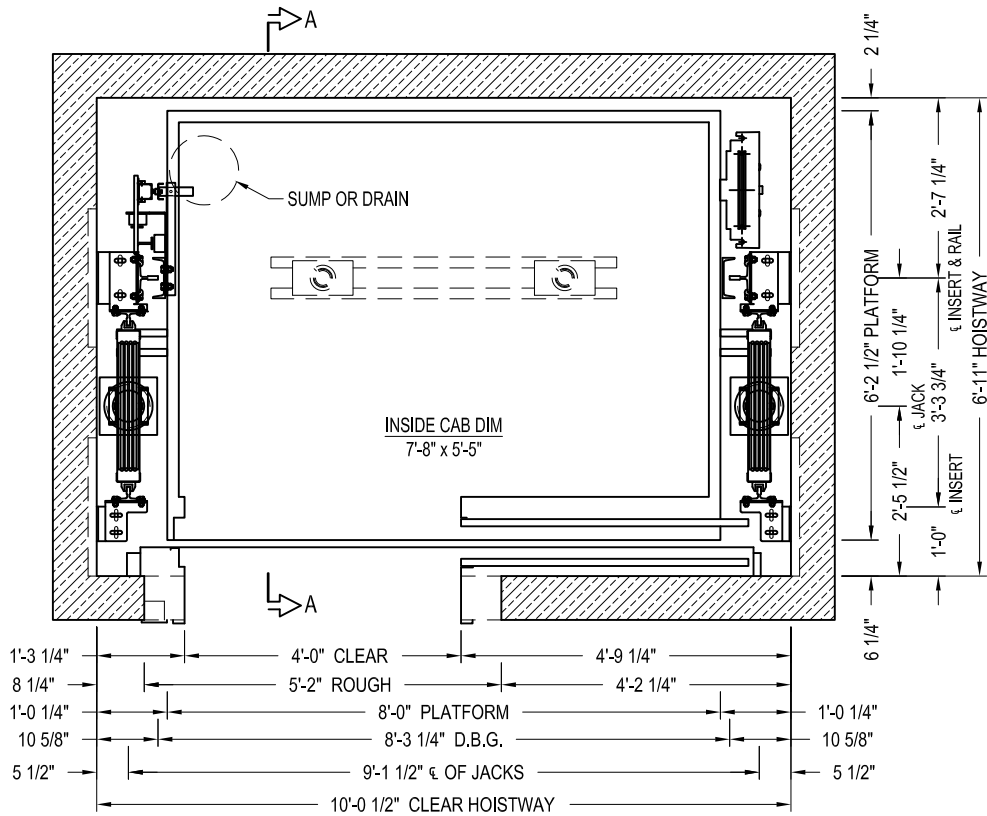

SINGLE SPEED HOISTWAY PLAN




PASSENGER ROPED HYDRO
PLAN VIEW

CAPACITY 4000 lbs.

40RHSS1E14

SINGLE SLIDE & CENTER PARTING

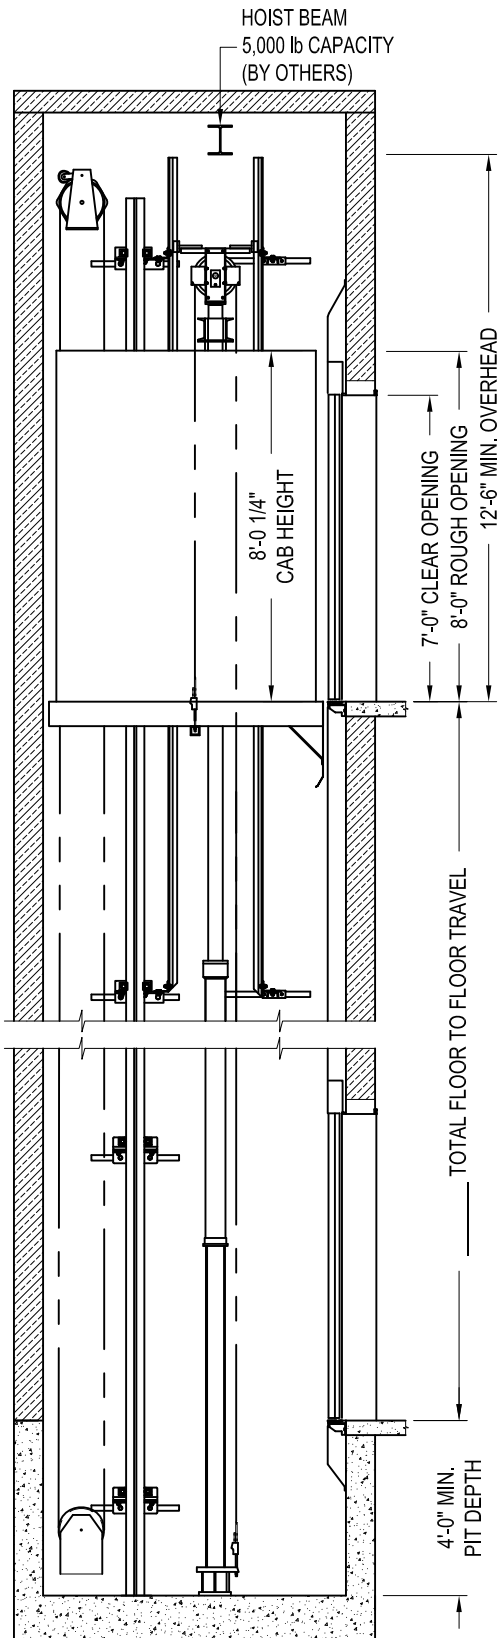

SECTION A-A
NOT TO SCALE



PASSENGER ROPED HYDRO
ELEVATION VIEW

CAPACITY 4000 lbs.

40RHSS1E14

SINGLE SLIDE & CENTER PARTING