


SECTION A-A  
NOT TO SCALE

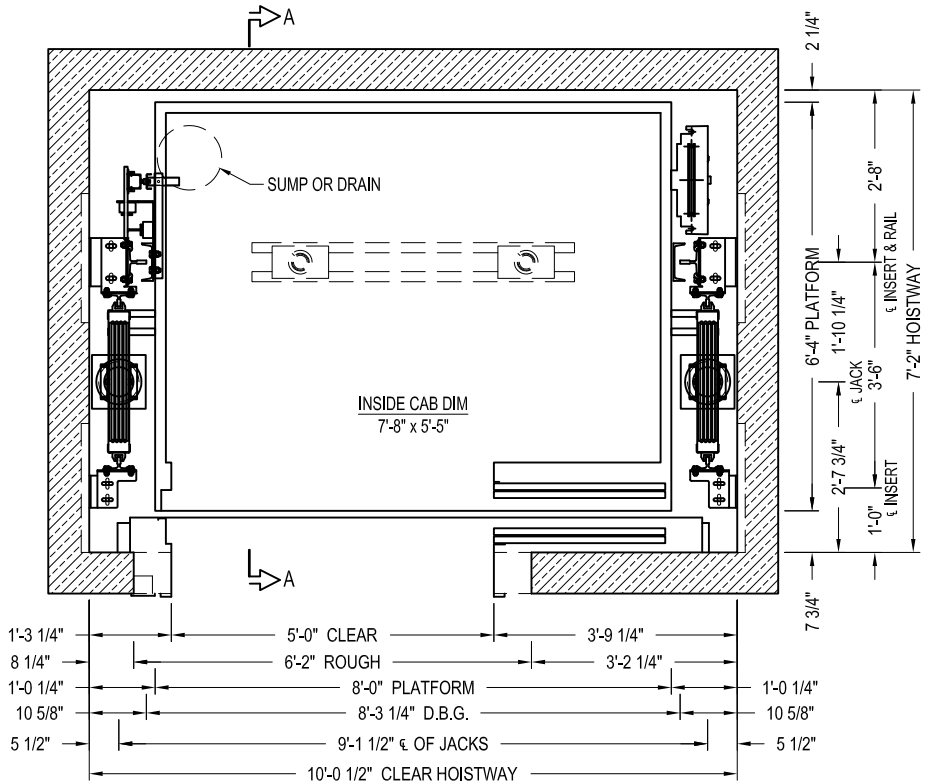

TWO SPEED HOISTWAY PLAN




PASSENGER ROPED HYDRO  
ELEVATION & PLAN VIEW

CAPACITY 4000 lbs.

40RHTS1E14

TWO SPEED

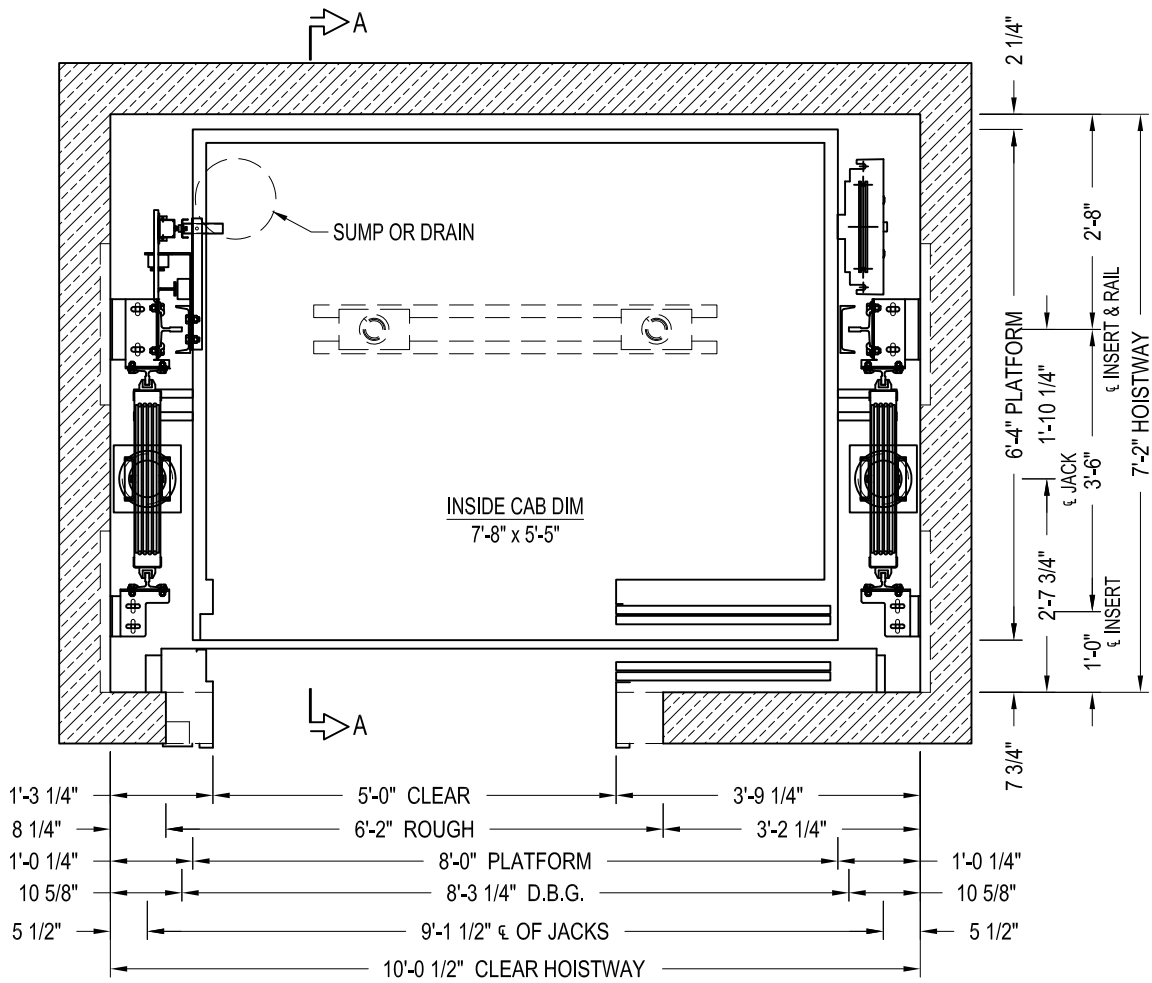

TWO SPEED HOISTWAY PLAN




PASSENGER ROPED HYDRO  
PLAN VIEW

CAPACITY 4000 lbs.

40RHTS1E14

TWO SPEED

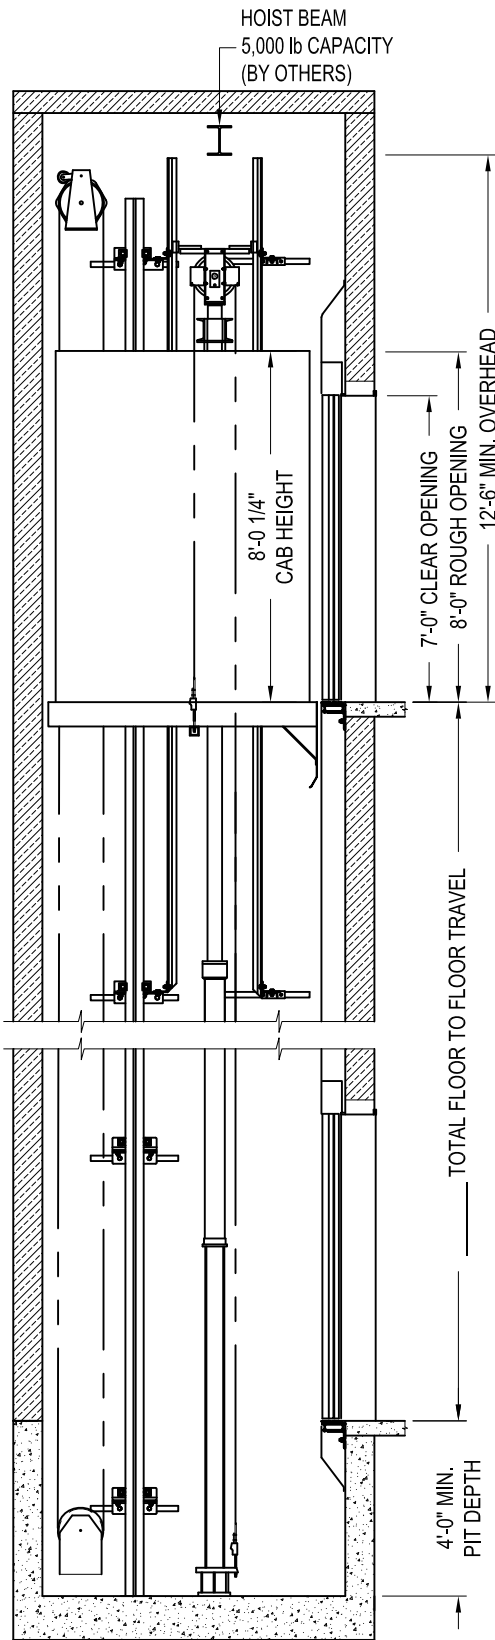

SECTION A-A  
NOT TO SCALE



PASSENGER ROPED HYDRO  
ELEVATION VIEW

CAPACITY 4000 lbs.  
TWO SPEED

40RHTS1E14