


SECTION A-A
NOT TO SCALE



TWO SPEED HOISTWAY PLAN

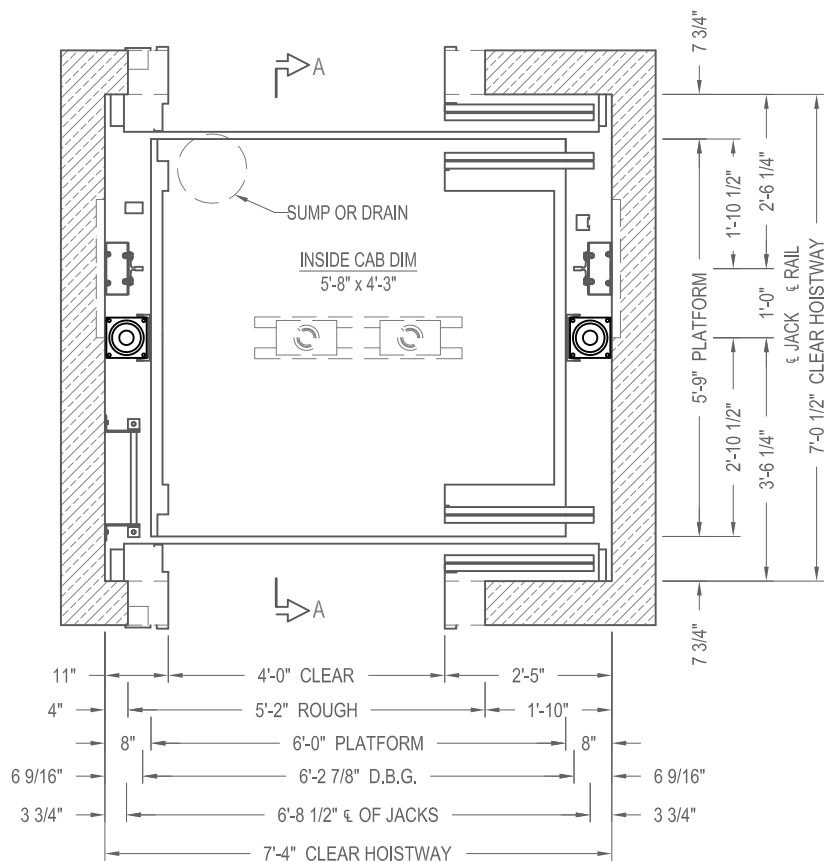


PASSENGER TELESCOPIC HOLELESS

ELEVATION & PLAN VIEW

CAPACITY 2000 lbs.

TWO SPEED

20THLTS1E14

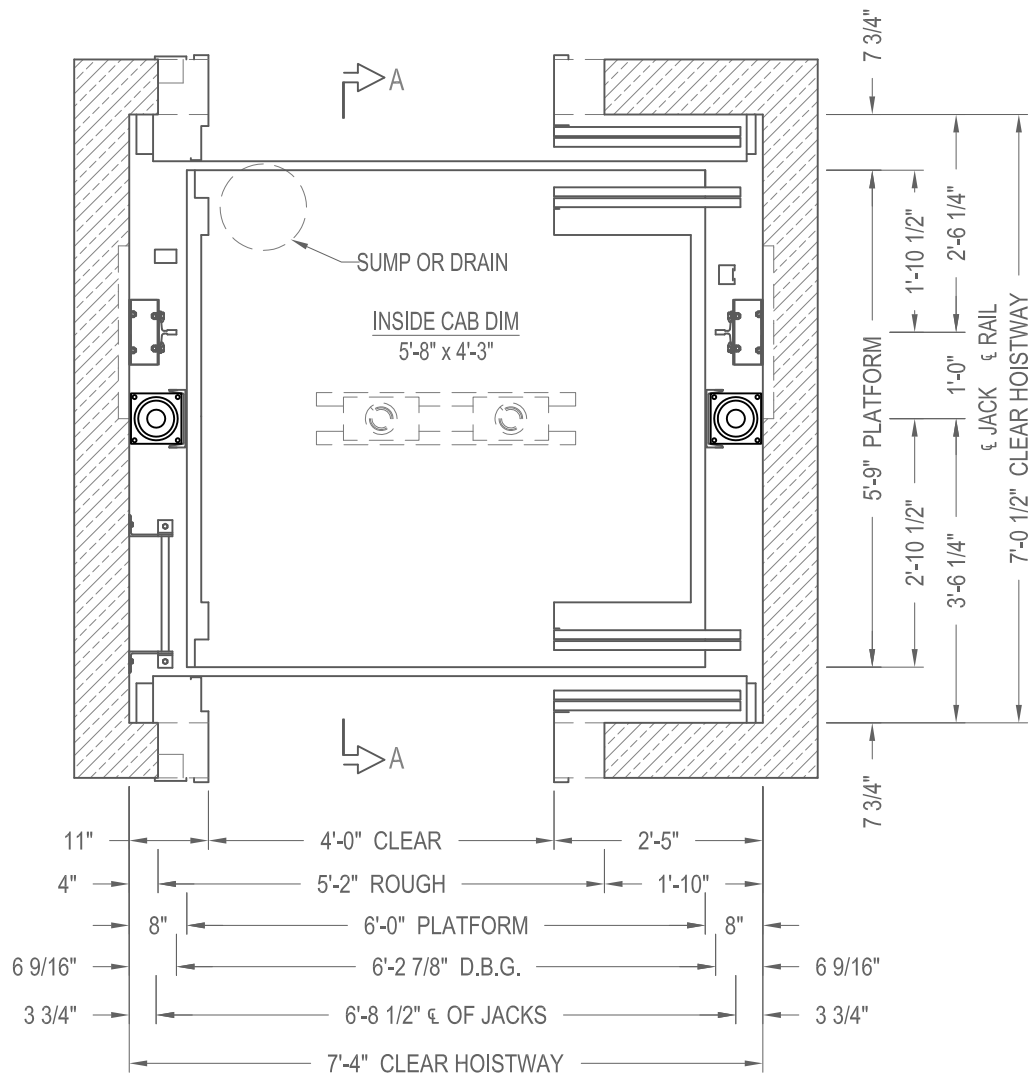

TWO SPEED HOISTWAY PLAN




PASSENGER TELESCOPIC HOLELESS

PLAN VIEW

CAPACITY 2000 lbs.

TWO SPEED

20THLTS1E14

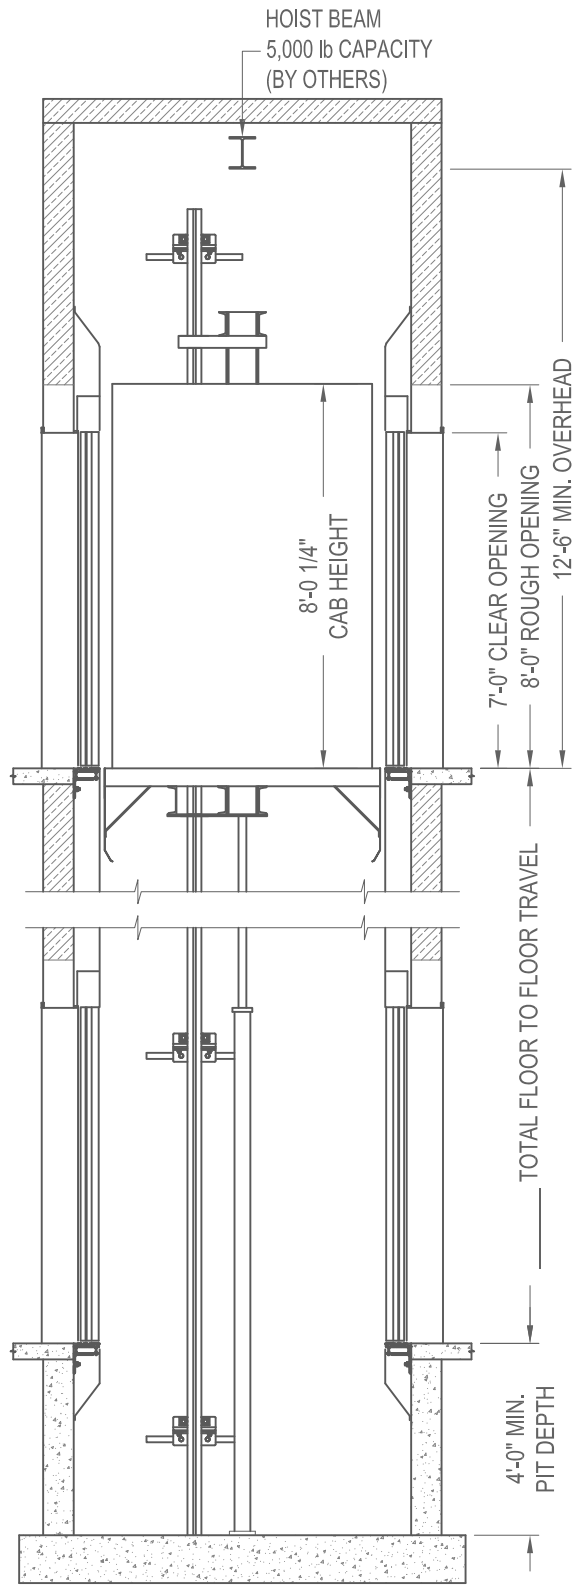

SECTION A-A
NOT TO SCALE



PASSENGER TELESCOPIC HOLELESS

ELEVATION VIEW

CAPACITY 2000 lbs.

TWO SPEED

20THLTS1E14