


SECTION A-A
NOT TO SCALE




TWO SPEED HOISTWAY PLAN

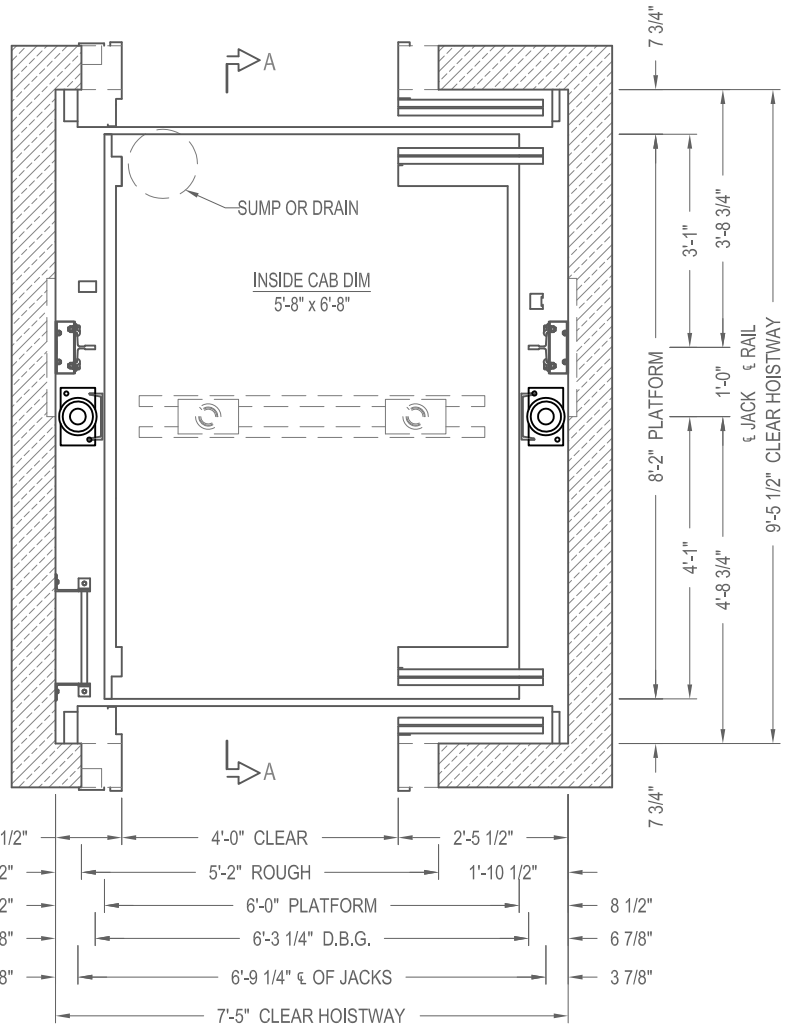

PASSENGER TELESCOPIC HOLELESS
ELEVATION & PLAN VIEW

CAPACITY 3500 lbs. 35HTHLTS2E14
TWO SPEED HOSPITAL

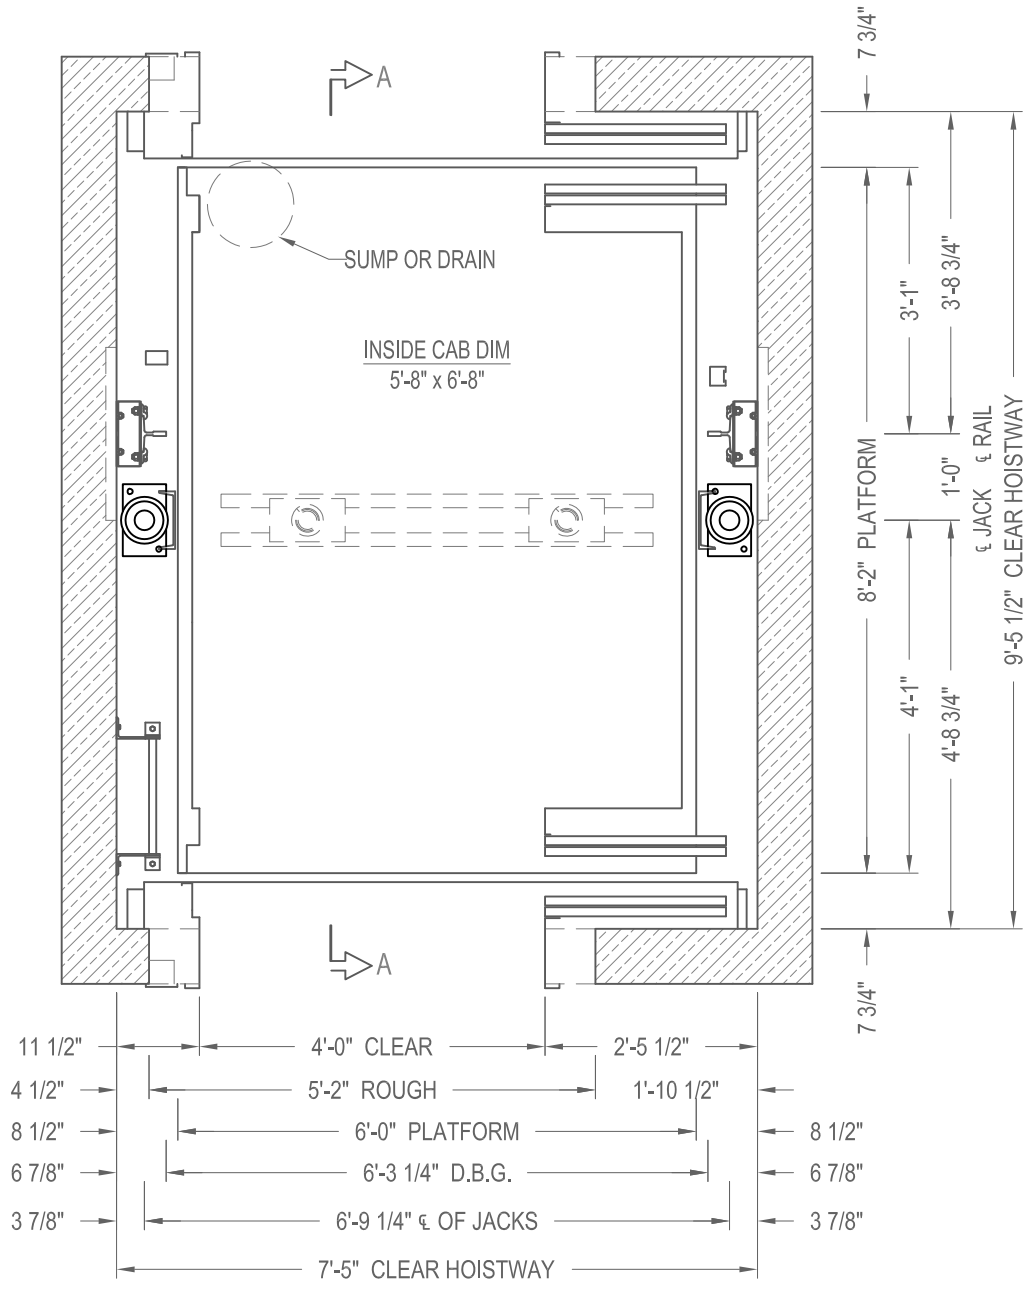


TWO SPEED HOISTWAY PLAN



PASSENGER TELESCOPIC HOLELESS
 PLAN VIEW

CAPACITY 3500 lbs.	35HTHLTS2E14
TWO SPEED HOSPITAL	

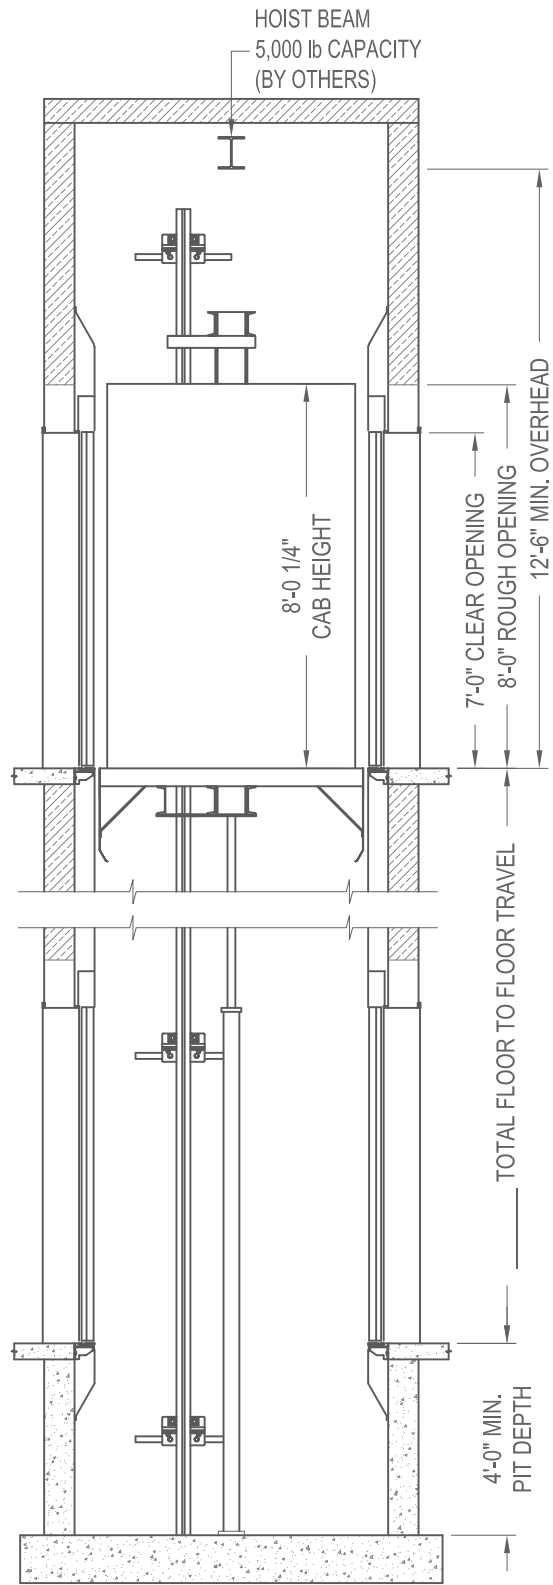

SECTION A-A
NOT TO SCALE



PASSENGER TELESCOPIC HOLELESS

ELEVATION VIEW

CAPACITY 3500 lbs.

35HTHLTS2E14

TWO SPEED HOSPITAL