


SECTION A-A  
NOT TO SCALE



TWO SPEED HOISTWAY PLAN

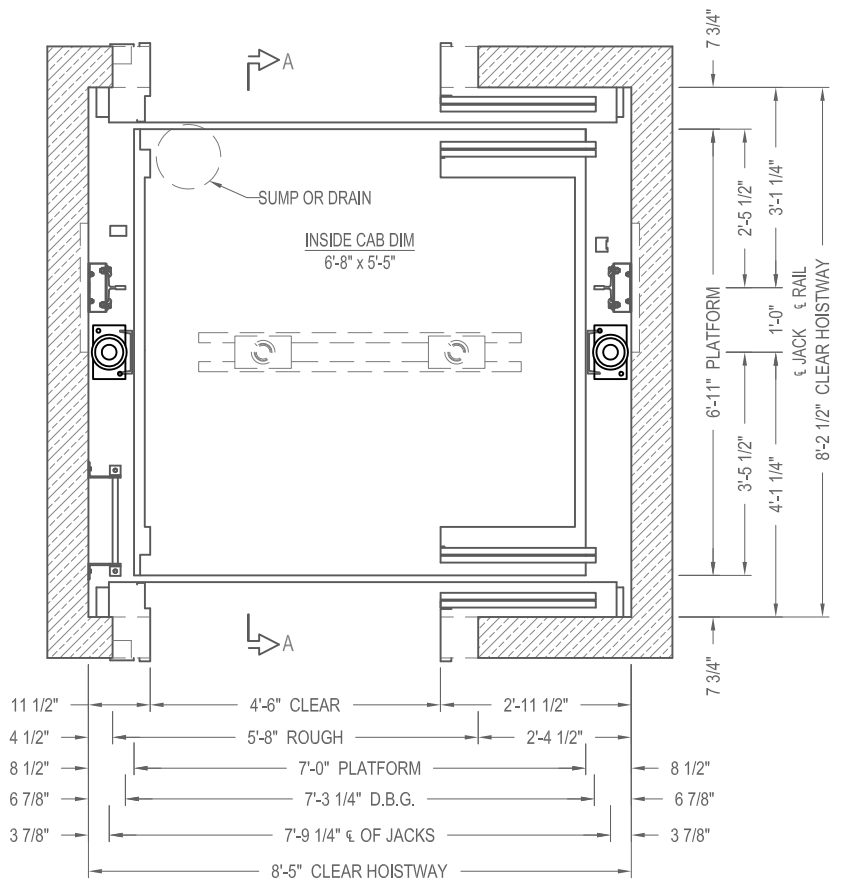


PASSENGER TELESCOPIC HOLELESS

ELEVATION & PLAN VIEW

CAPACITY 3500 lbs.

TWO SPEED

35THLTS1E14

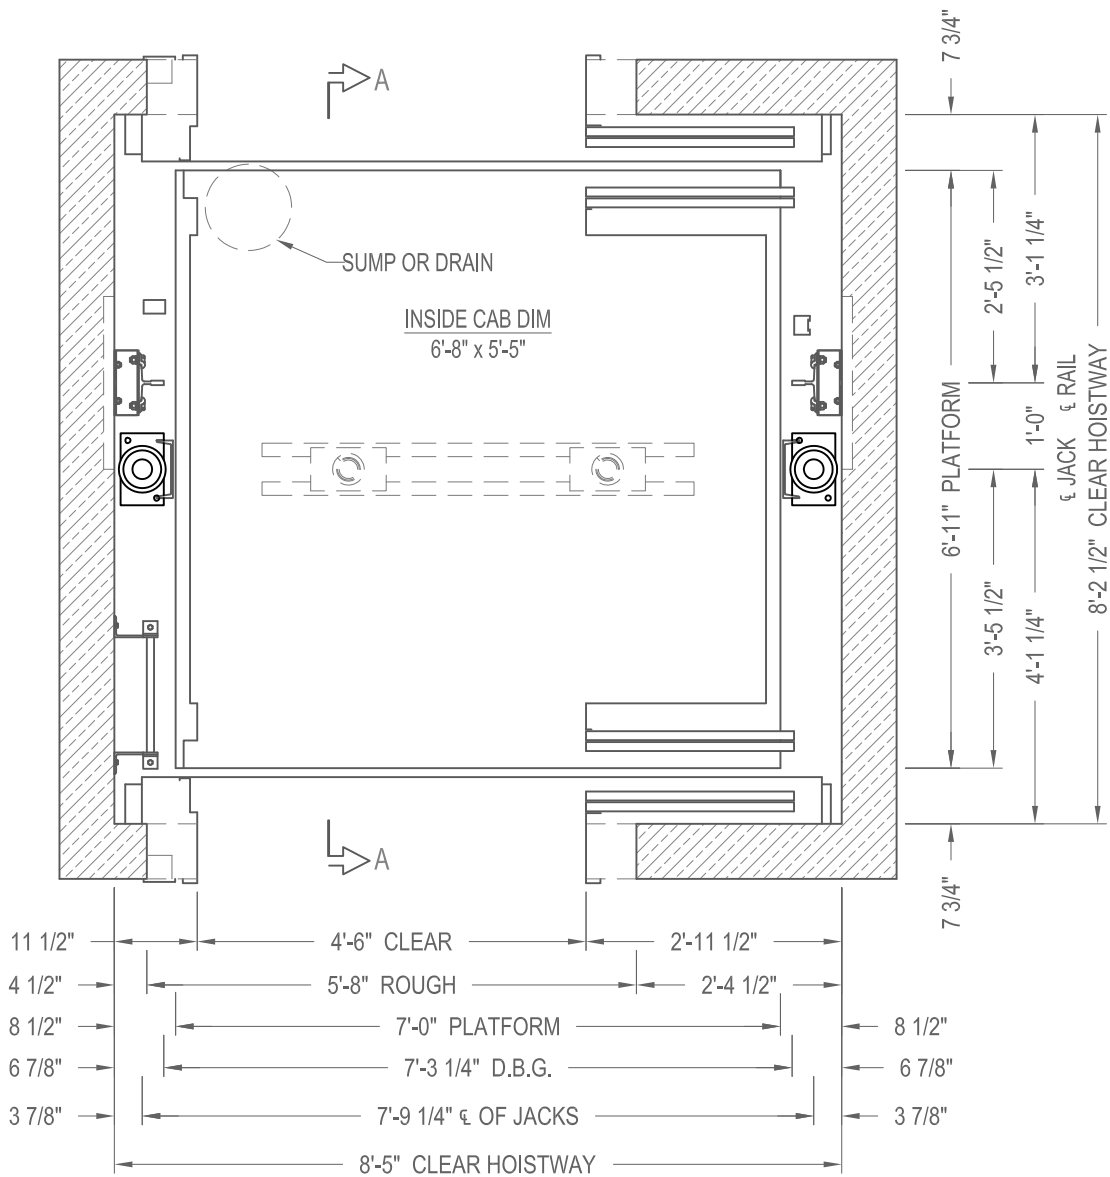

TWO SPEED HOISTWAY PLAN




PASSENGER TELESCOPIC HOLELESS

PLAN VIEW

CAPACITY 3500 lbs.

35THLTS1E14

TWO SPEED

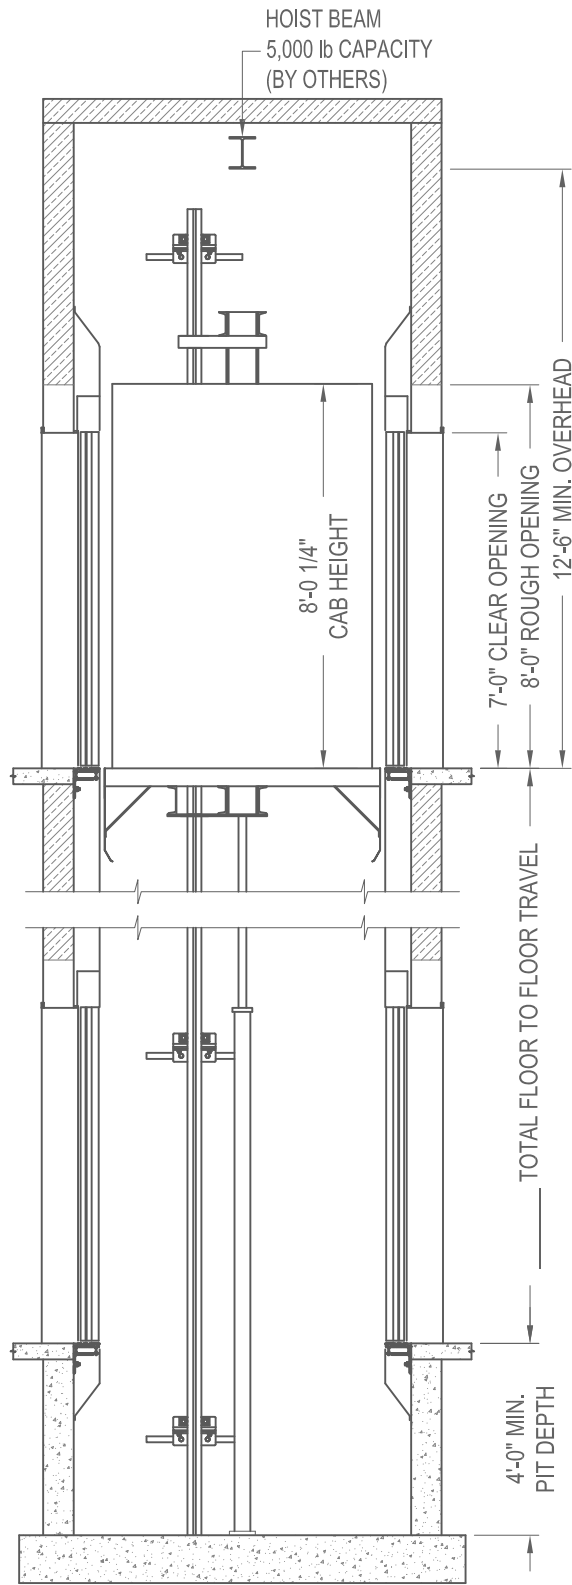

SECTION A-A  
NOT TO SCALE



PASSENGER TELESCOPIC HOLELESS

ELEVATION VIEW

CAPACITY 3500 lbs.

TWO SPEED

35THLTS1E14