


SECTION A-A  
NOT TO SCALE

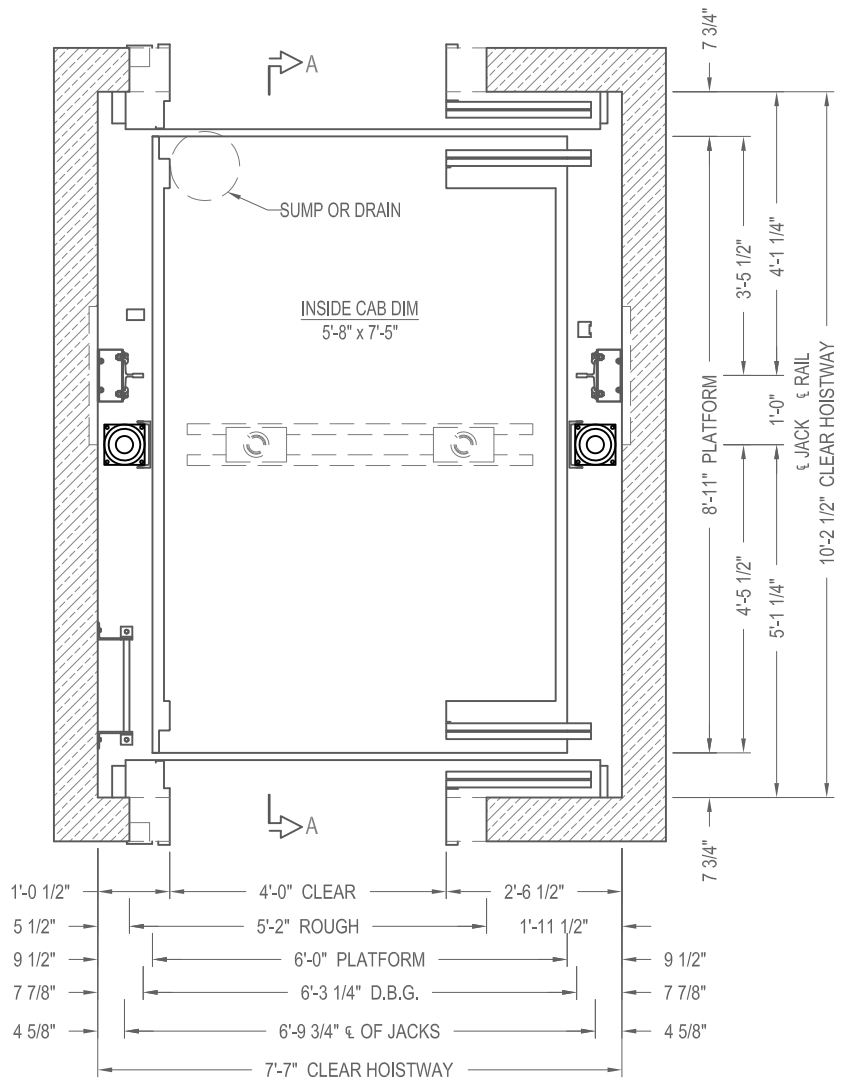


TWO SPEED HOISTWAY PLAN



PASSENGER TELESCOPIC HOLELESS  
ELEVATION & PLAN VIEW

CAPACITY 4000 lbs. 40HTHLTS2E14  
TWO SPEED HOSPITAL

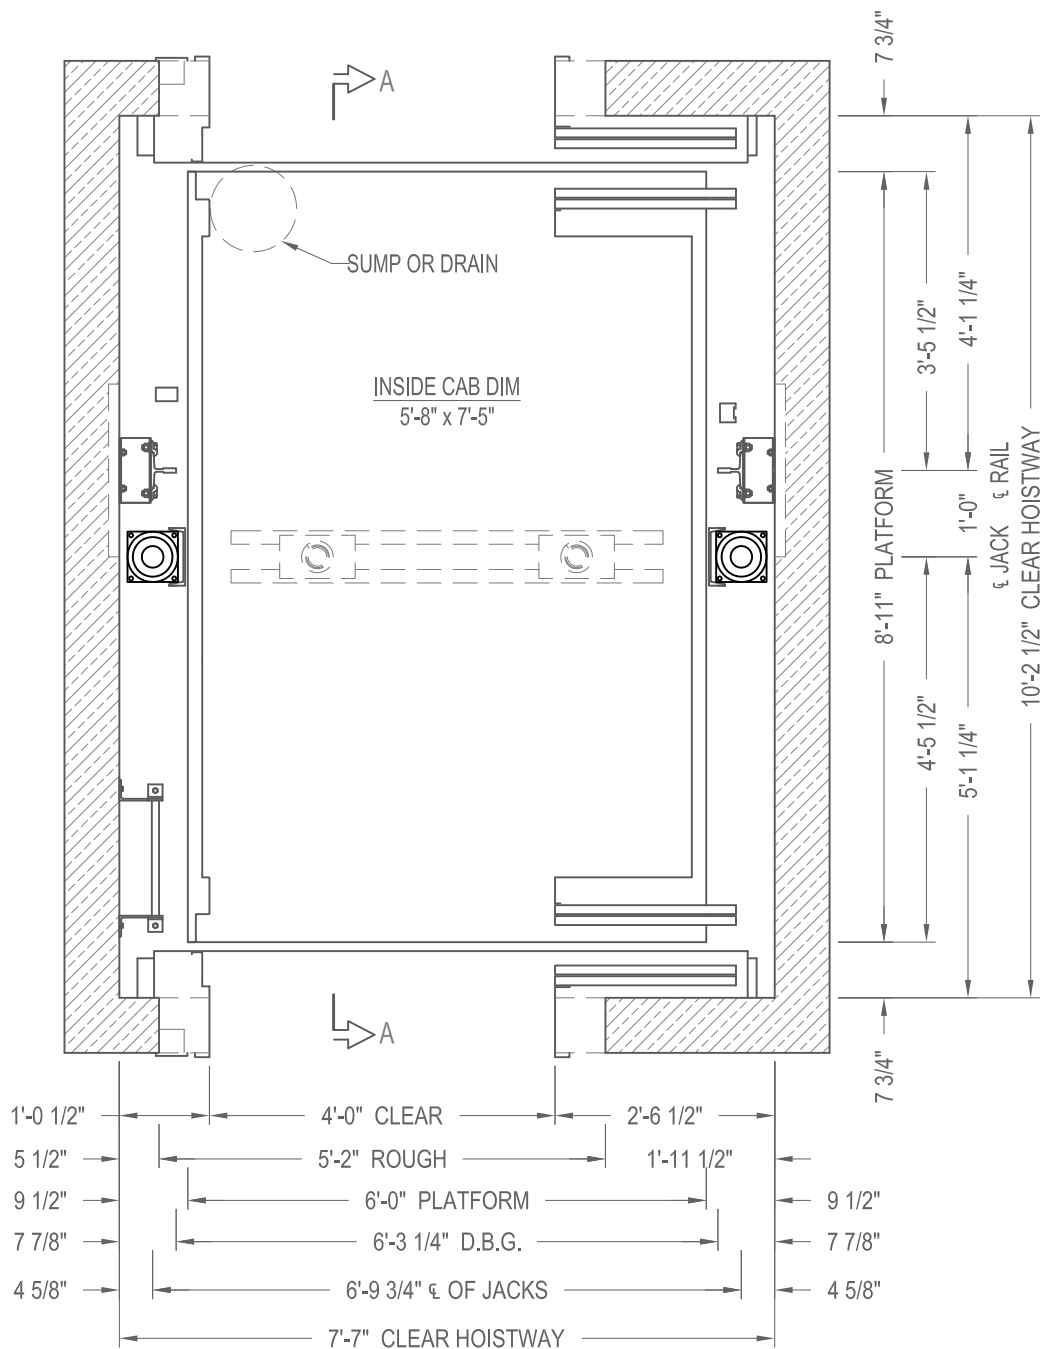

TWO SPEED HOISTWAY PLAN




PASSENGER TELESCOPIC HOLELESS

PLAN VIEW

CAPACITY 4000 lbs.

40HTHLTS2E14

TWO SPEED HOSPITAL

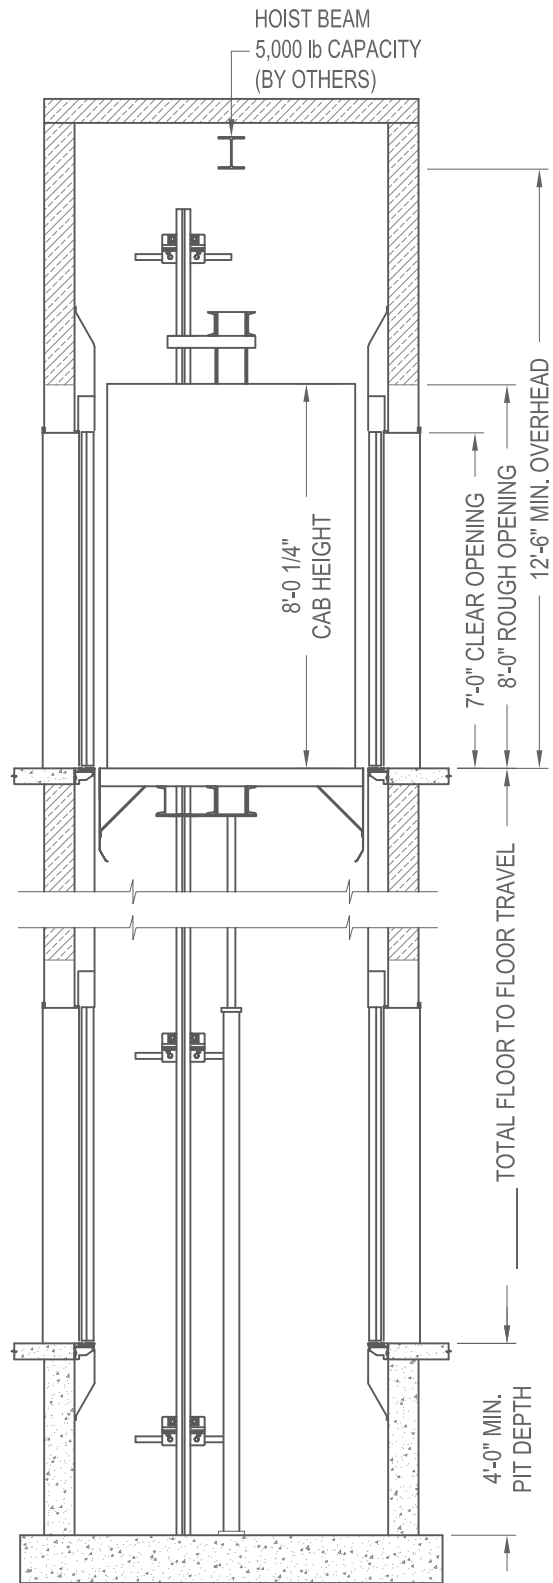

SECTION A-A  
NOT TO SCALE



PASSENGER TELESCOPIC HOLELESS

ELEVATION VIEW

CAPACITY 4000 lbs.

40HTHLTS2E14

TWO SPEED HOSPITAL