


SECTION A-A
NOT TO SCALE



SINGLE SPEED HOISTWAY PLAN

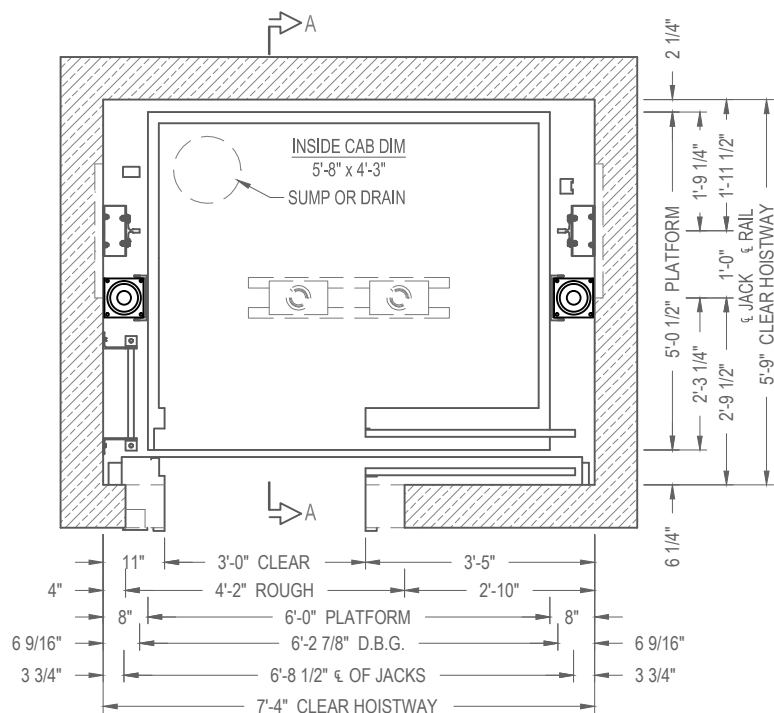


PASSENGER TELESCOPIC HOLELESS

CAPACITY 2000 lbs.

20THLSS1E14

ELEVATION & PLAN VIEW

SINGLE SLIDE

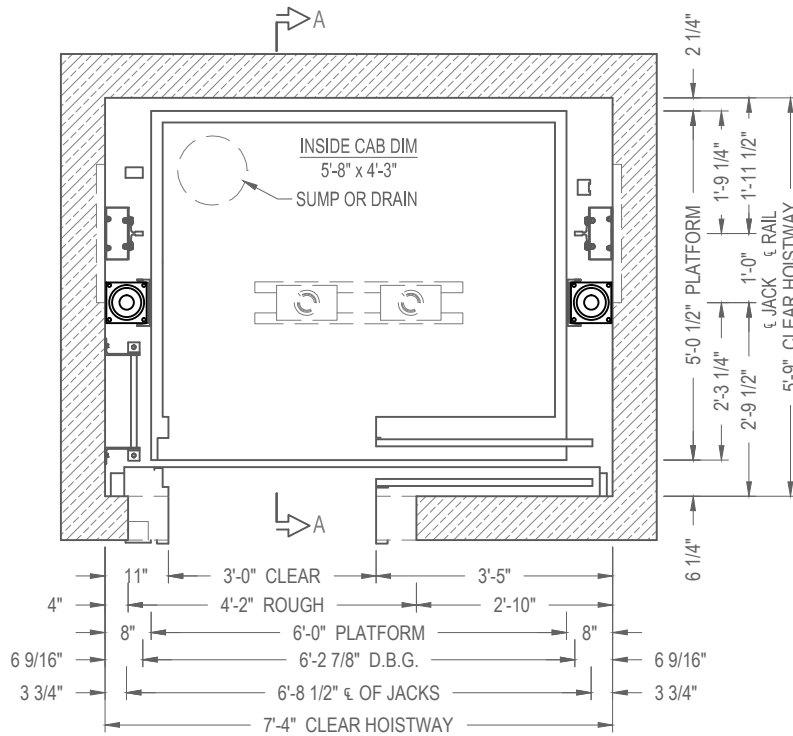

SINGLE SPEED HOISTWAY PLAN




PASSENGER TELESCOPIC HOLELESS

CAPACITY 2000 lbs.

20THLSS1E14

PLAN VIEW

SINGLE SLIDE

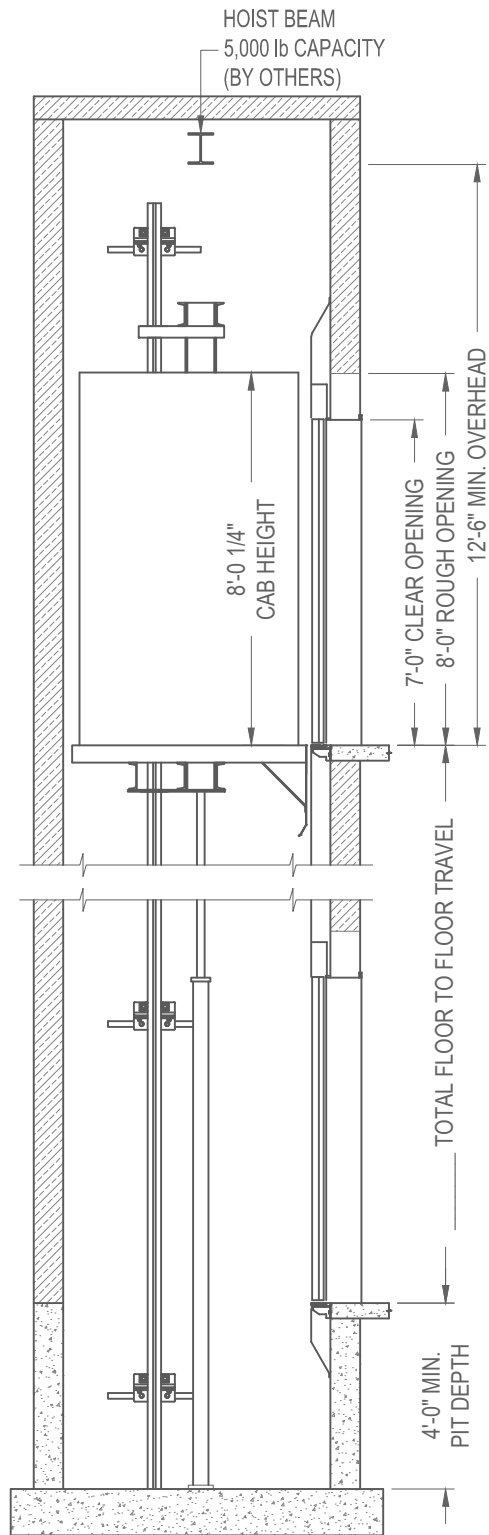

SECTION A-A
NOT TO SCALE



PASSENGER TELESCOPIC HOLELESS

ELEVATION VIEW

CAPACITY 2000 lbs.

20THLSS1E14

SINGLE SLIDE