



SECTION A-A
NOT TO SCALE

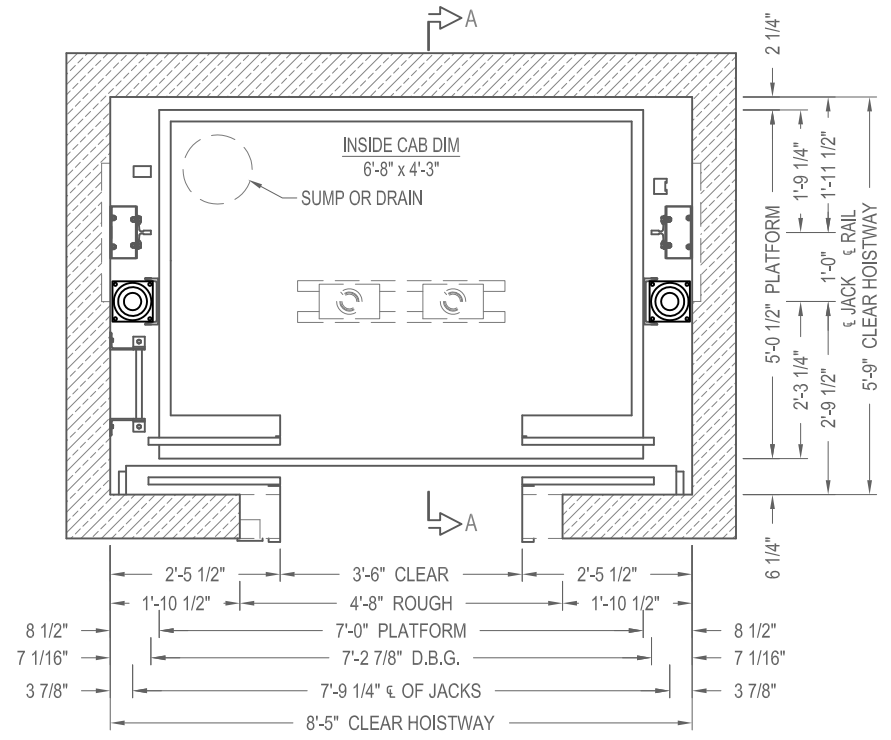

CENTER PARTING HOISTWAY PLAN

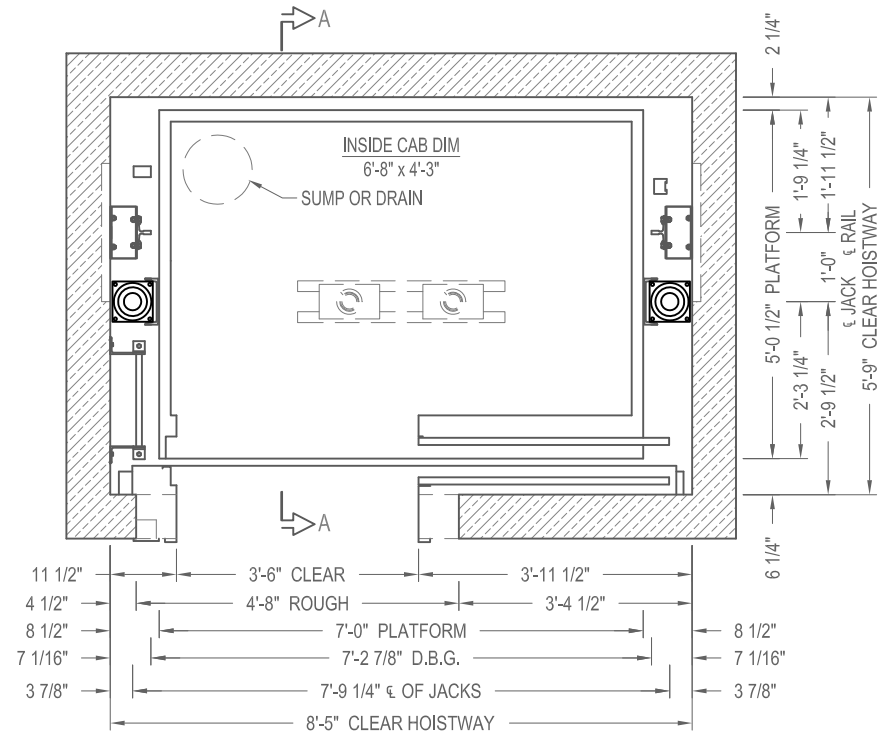


SINGLE SPEED HOISTWAY PLAN




PASSENGER TELESCOPIC HOLELESS
ELEVATION & PLAN VIEW

CAPACITY 2500 lbs. 25THLSS1E14
SINGLE SLIDE & CENTER PARTING

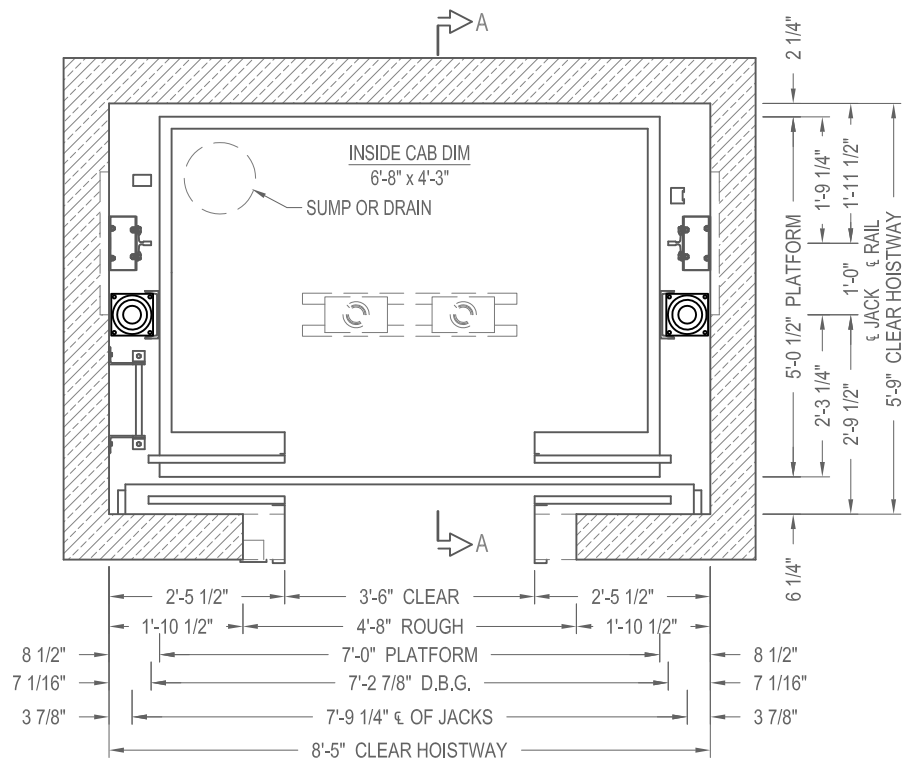

CENTER PARTING HOISTWAY PLAN

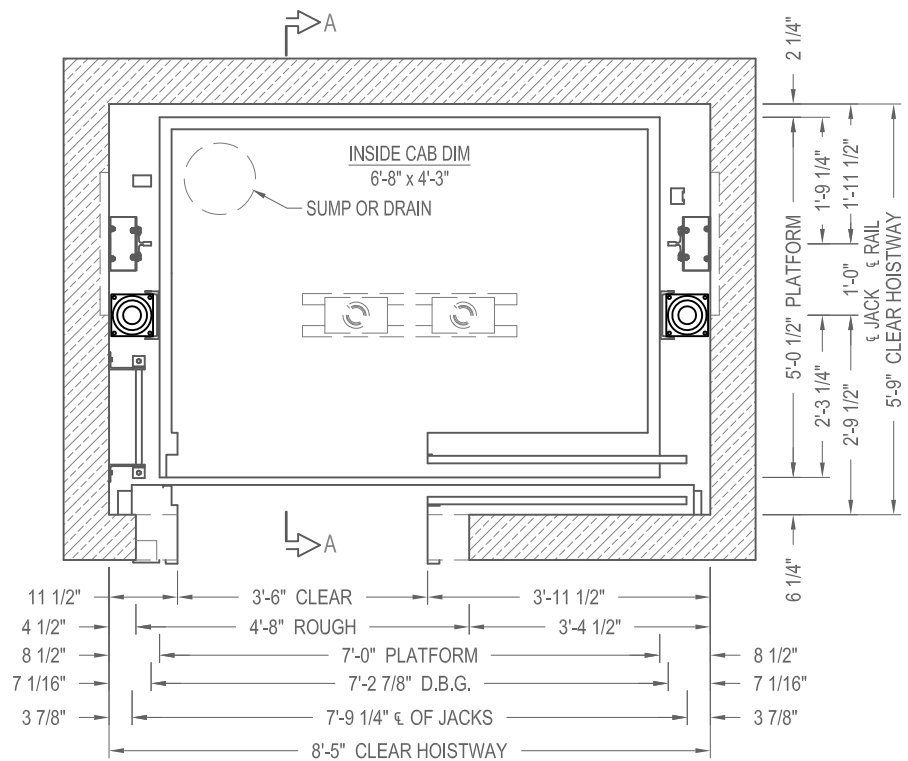

SINGLE SPEED HOISTWAY PLAN




PASSENGER TELESCOPIC HOLELESS

CAPACITY 2500 lbs.

25THLSS1E14

PLAN VIEW

SINGLE SLIDE & CENTER PARTING

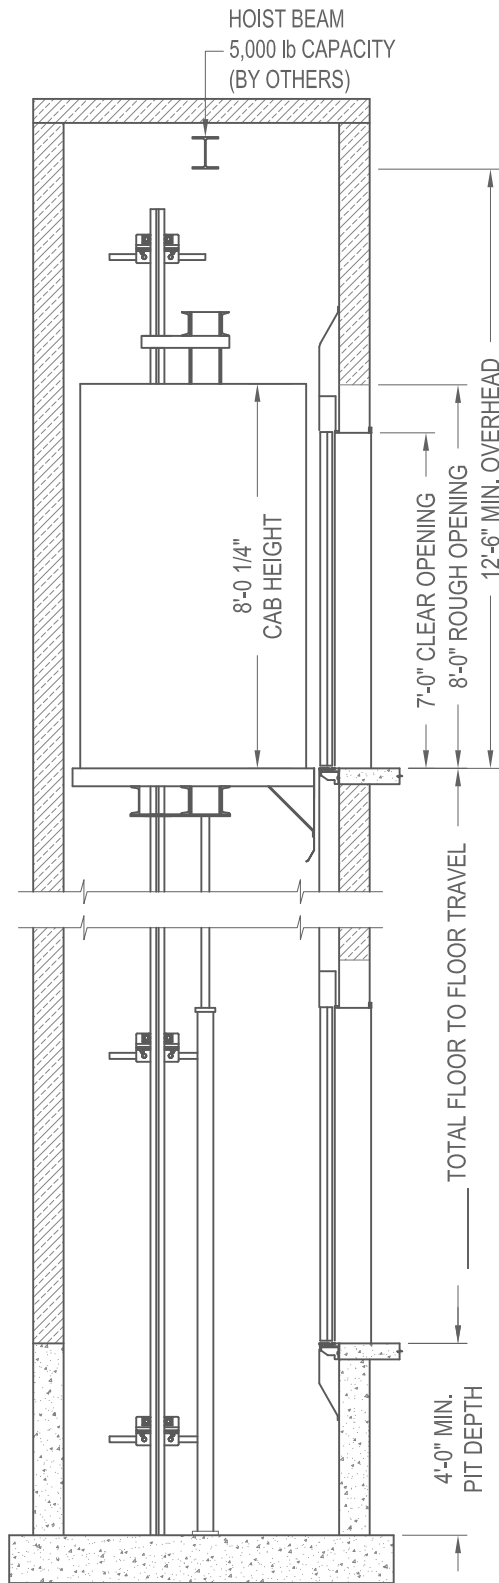

SECTION A-A
NOT TO SCALE



PASSENGER TELESCOPIC HOLELESS

ELEVATION VIEW

CAPACITY 2500 lbs.

25THLSS1E14

SINGLE SLIDE & CENTER PARTING