


SECTION A-A  
NOT TO SCALE

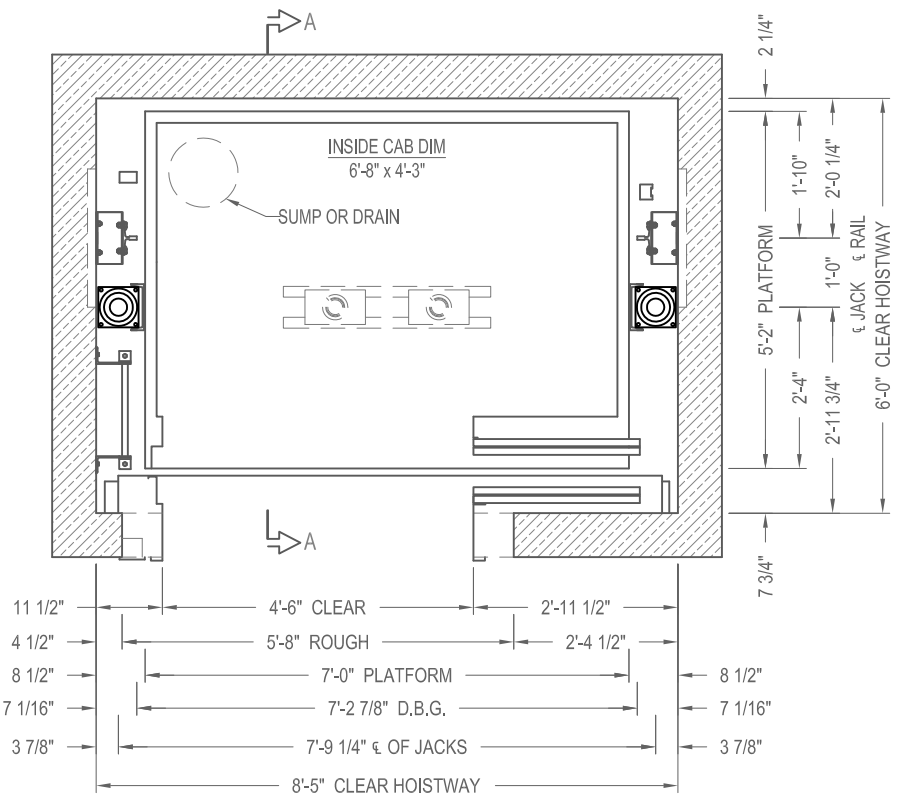

TWO SPEED HOISTWAY PLAN




PASSENGER TELESCOPIC HOLELESS

ELEVATION & PLAN VIEW

CAPACITY 2500 lbs.

TWO SPEED

25THLTS1E14

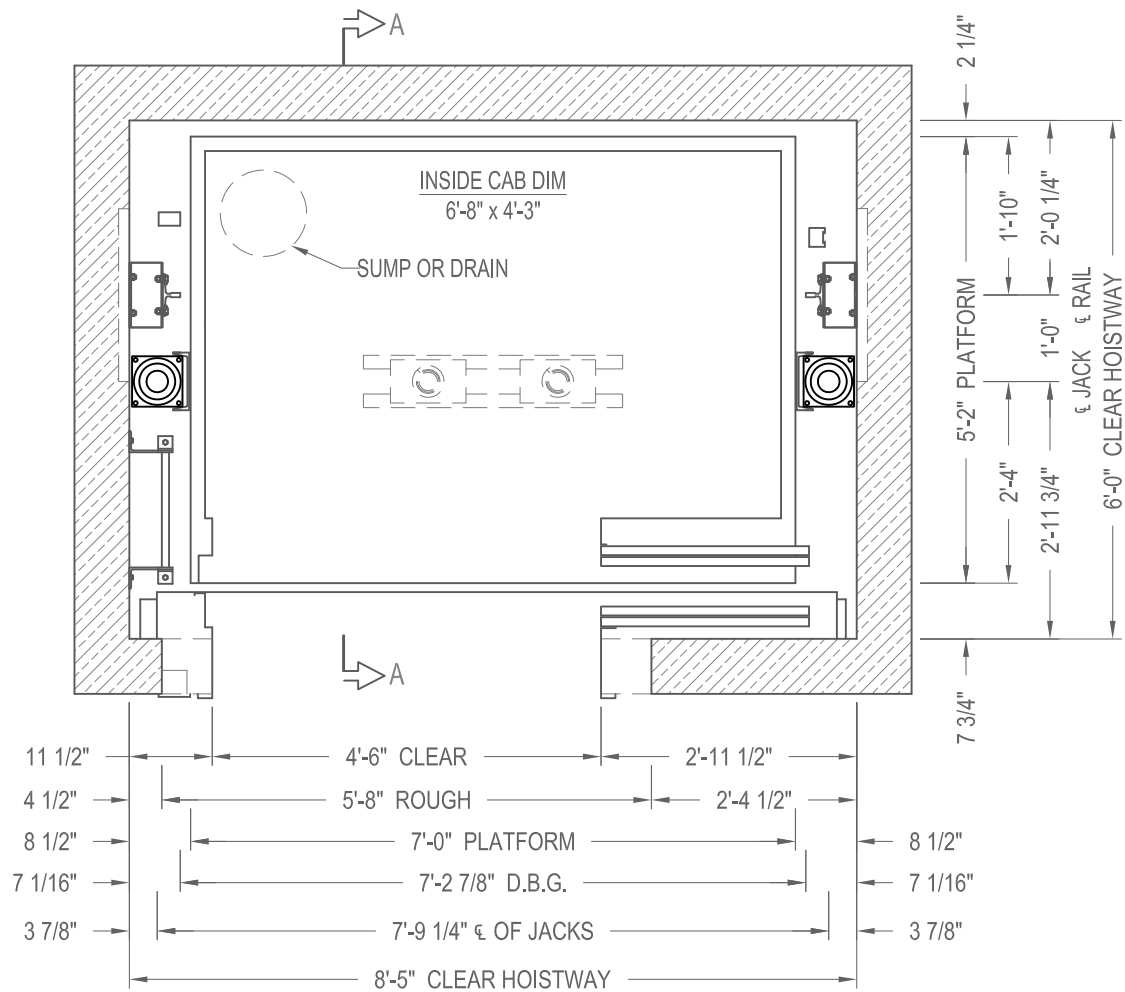

TWO SPEED HOISTWAY PLAN




PASSENGER TELESCOPIC HOLELESS

PLAN VIEW

CAPACITY 2500 lbs.

TWO SPEED

25THLTS1E14

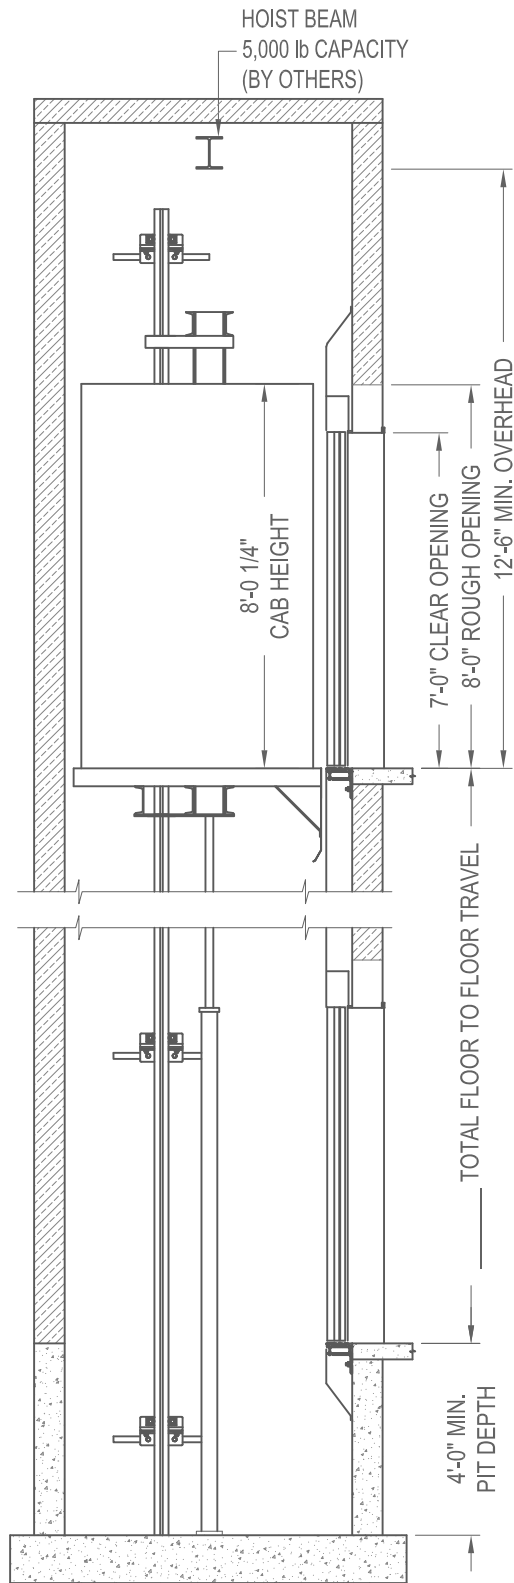

SECTION A-A  
NOT TO SCALE



PASSENGER TELESCOPIC HOLELESS

ELEVATION VIEW

CAPACITY 2500 lbs.

TWO SPEED

25THLTS1E14