


PASSENGER HOLELESS
ELEVATION & PLAN VIEW

CAPACITY 2000 lbs.
SINGLE SLIDE

20HLSS2E14

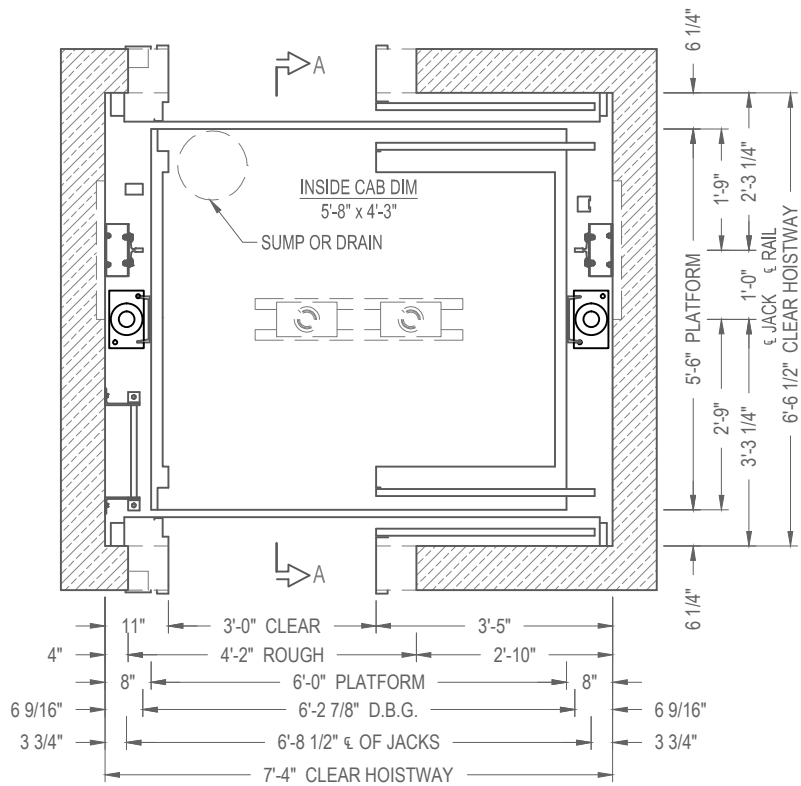

SINGLE SPEED HOISTWAY PLAN




PASSENGER HOLELESS

PLAN VIEW

CAPACITY 2000 lbs.

20HLSS2E14

SINGLE SLIDE

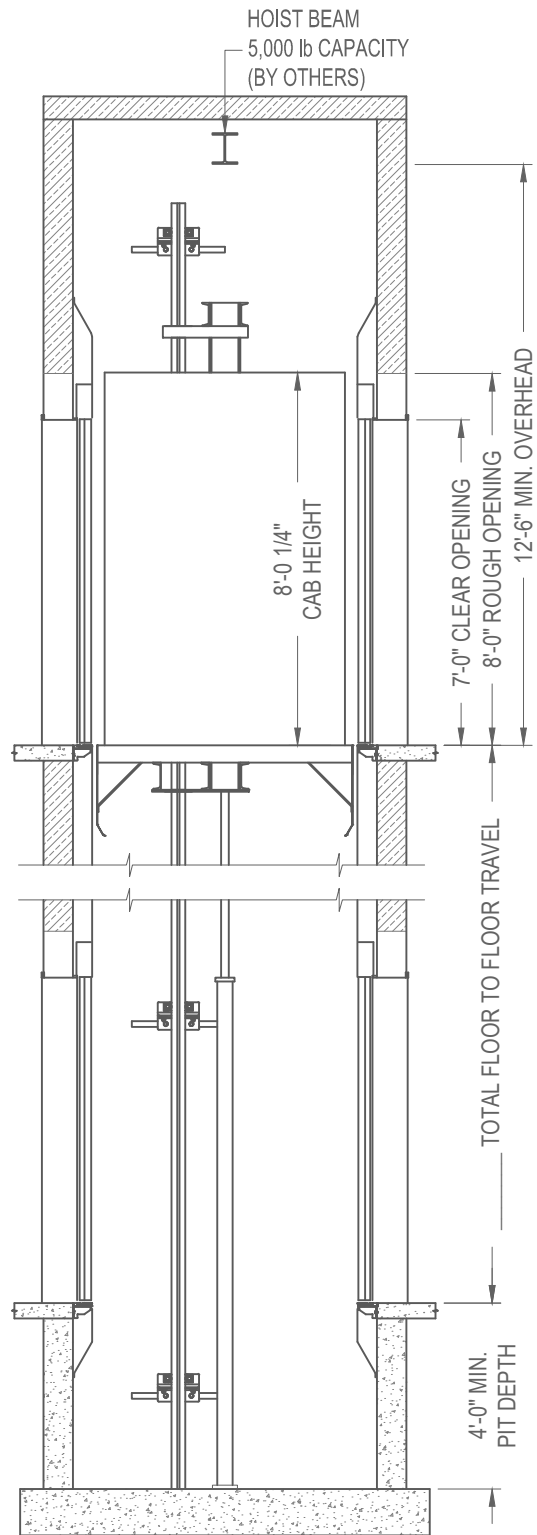

SECTION A-A
NOT TO SCALE



PASSENGER HOLELESS
ELEVATION VIEW

CAPACITY 2000 lbs.
SINGLE SLIDE

20HLSS2E14