


SECTION A-A
NOT TO SCALE

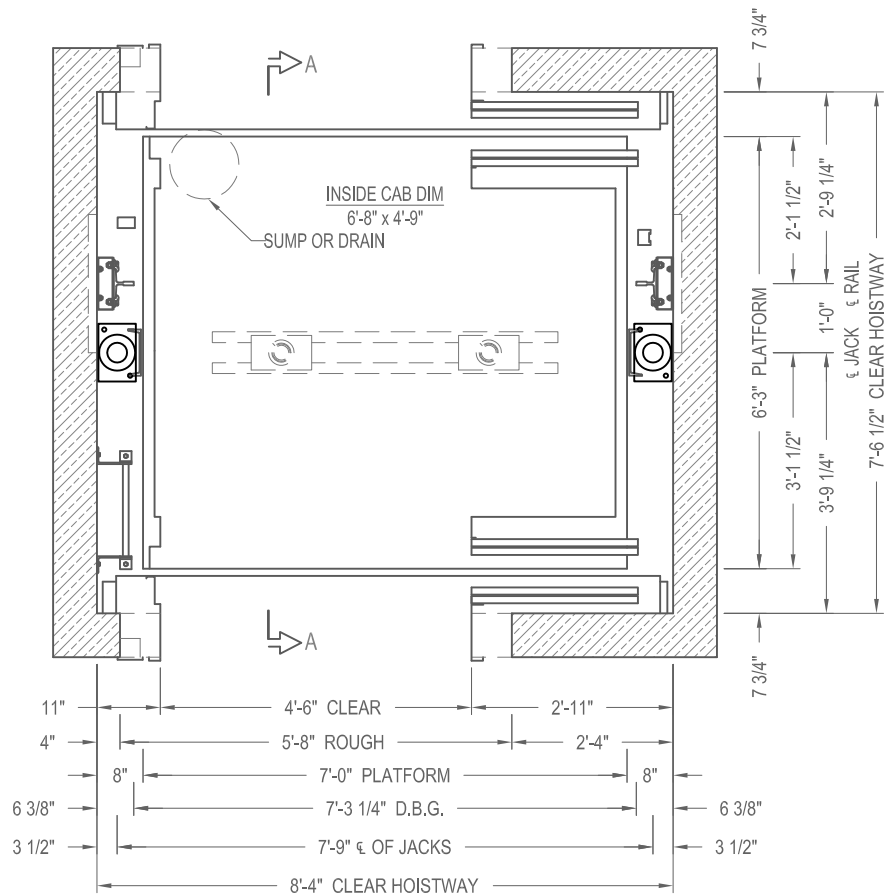

TWO SPEED HOISTWAY PLAN




PASSENGER HOLELESS
ELEVATION & PLAN VIEW

CAPACITY 3000 lbs.

30HLTS2E14

TWO SPEED

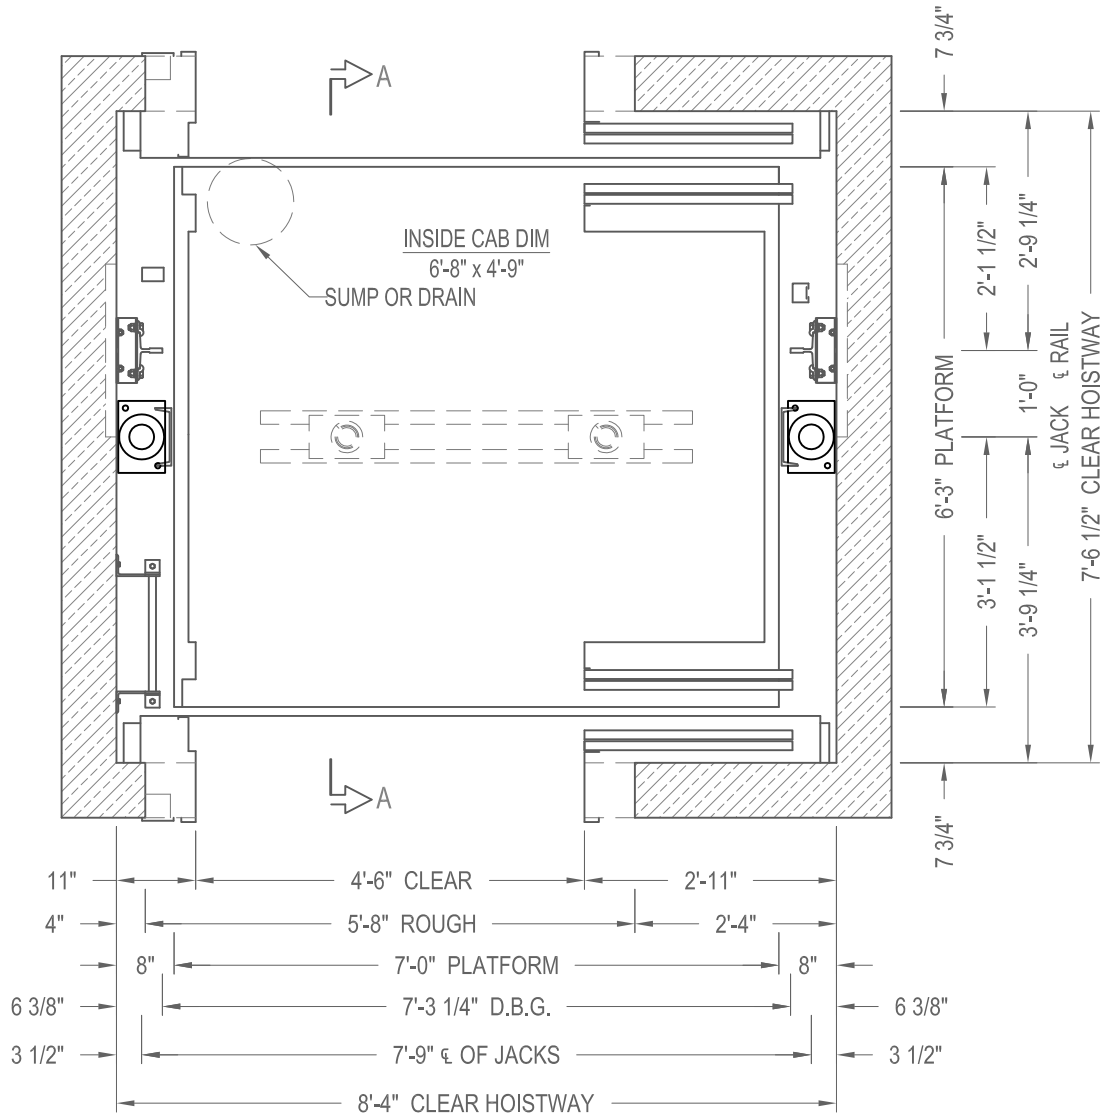


TWO SPEED HOISTWAY PLAN



PASSENGER HOLELESS
PLAN VIEW

CAPACITY 3000 lbs.
TWO SPEED

30HLTS2E14

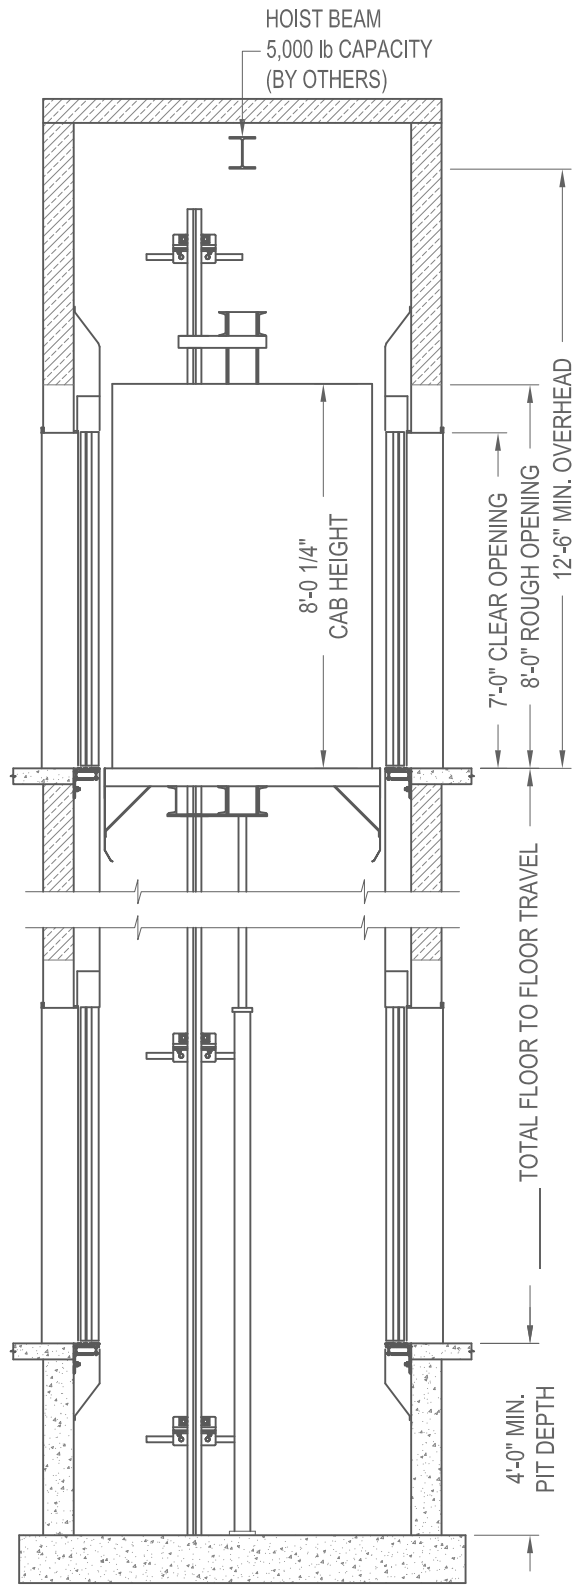

SECTION A-A
NOT TO SCALE



PASSENGER HOLELESS
ELEVATION VIEW

CAPACITY 3000 lbs.

30HLTS2E14

TWO SPEED