


SECTION A-A  
NOT TO SCALE

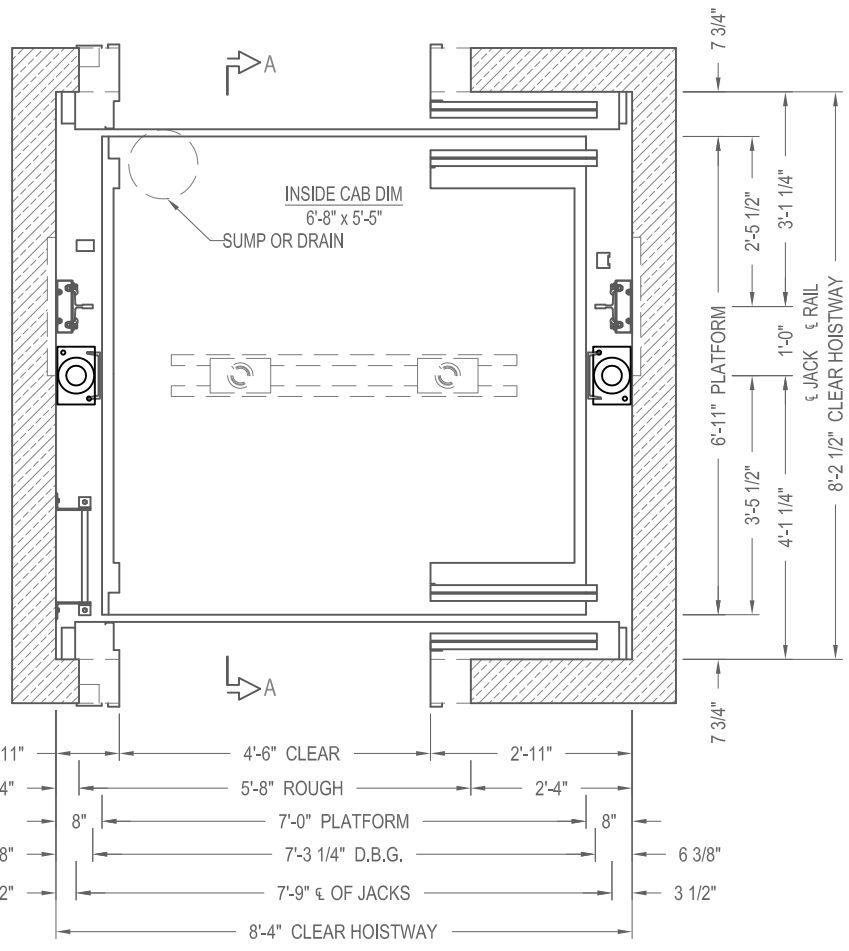


TWO SPEED HOISTWAY PLAN



PASSENGER HOLELESS  
ELEVATION & PLAN VIEW

CAPACITY 3500 lbs.	35HLTS2E14
TWO SPEED	

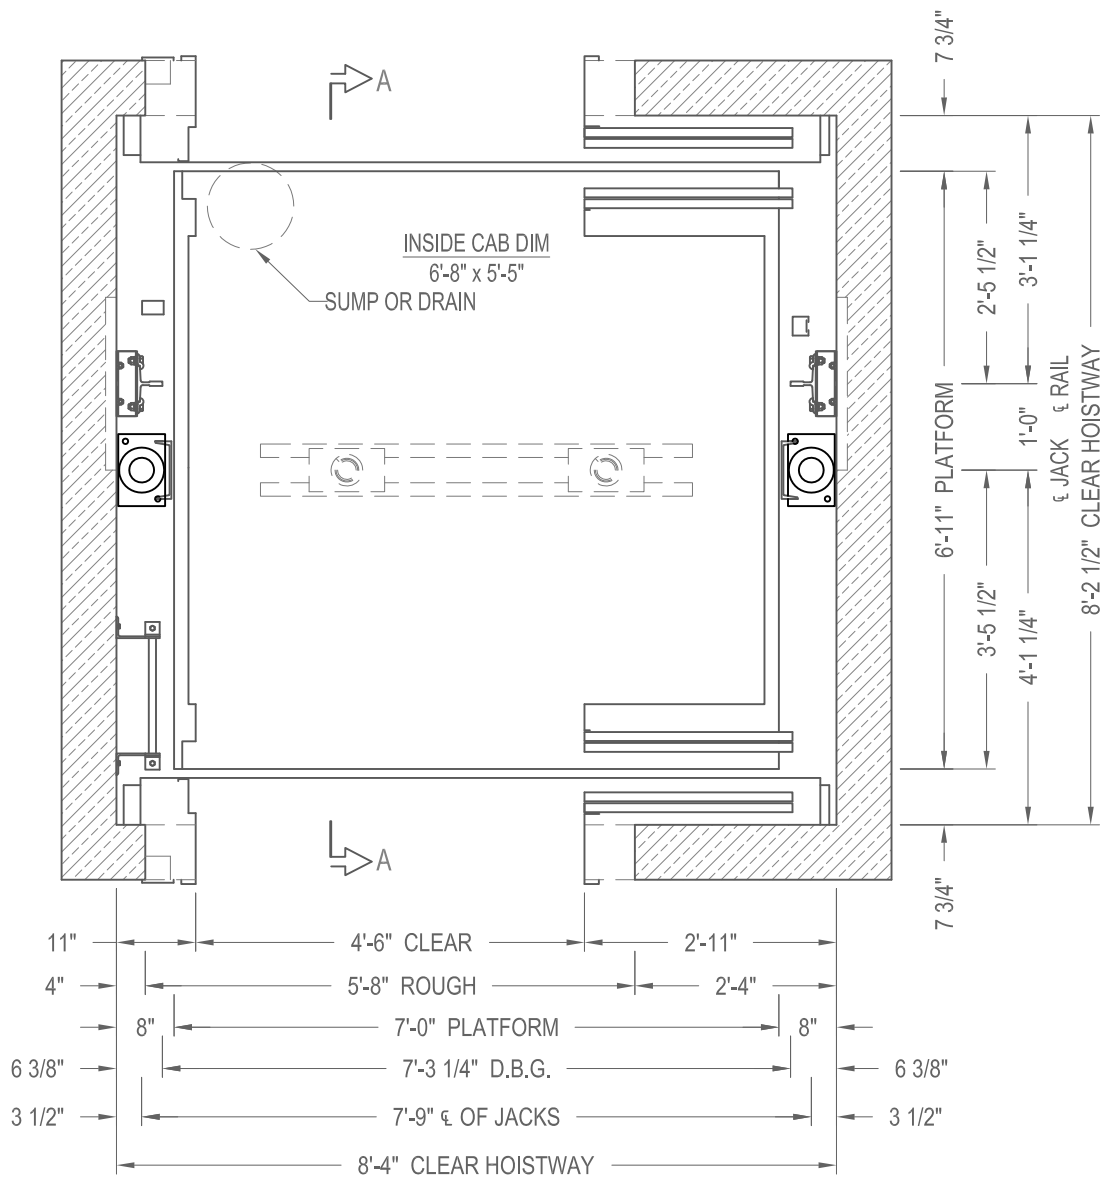


TWO SPEED HOISTWAY PLAN



PASSENGER HOLELESS  
PLAN VIEW

CAPACITY 3500 lbs.  
TWO SPEED

35HLTS2E14

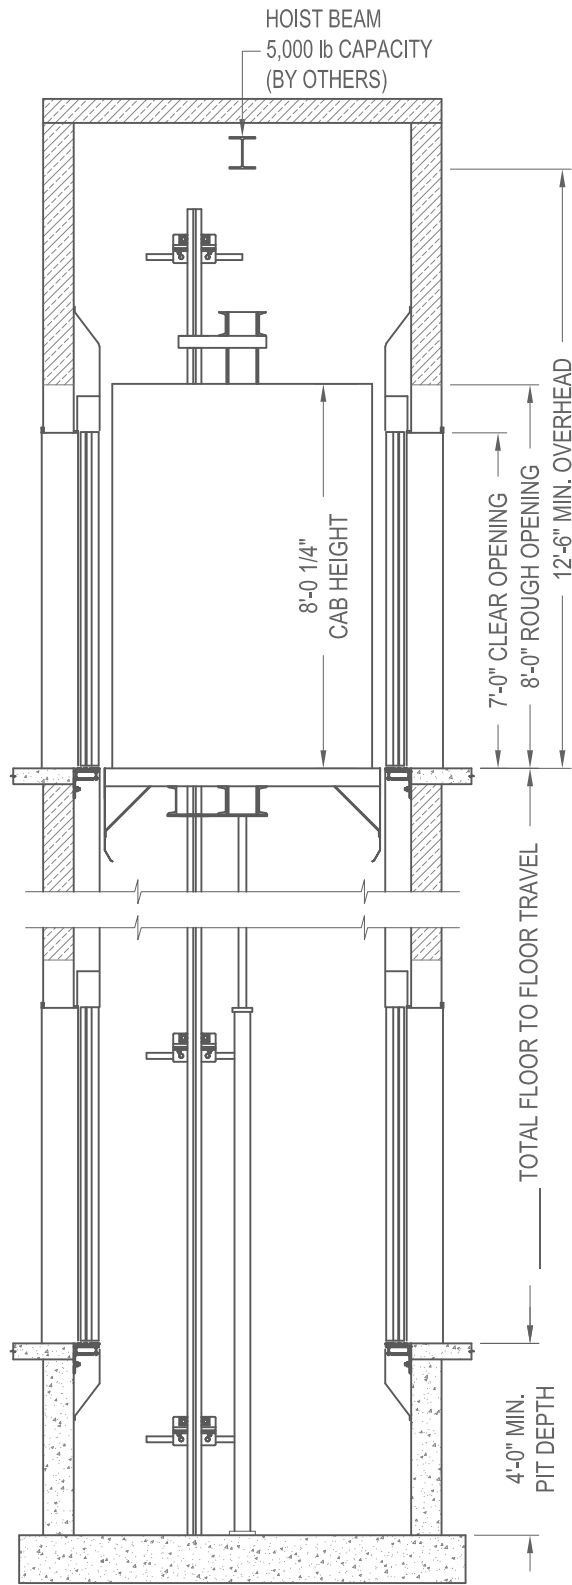

SECTION A-A  
NOT TO SCALE



PASSENGER HOLELESS  
ELEVATION VIEW

CAPACITY 3500 lbs.

35HLTS2E14

TWO SPEED