


SECTION A-A
NOT TO SCALE

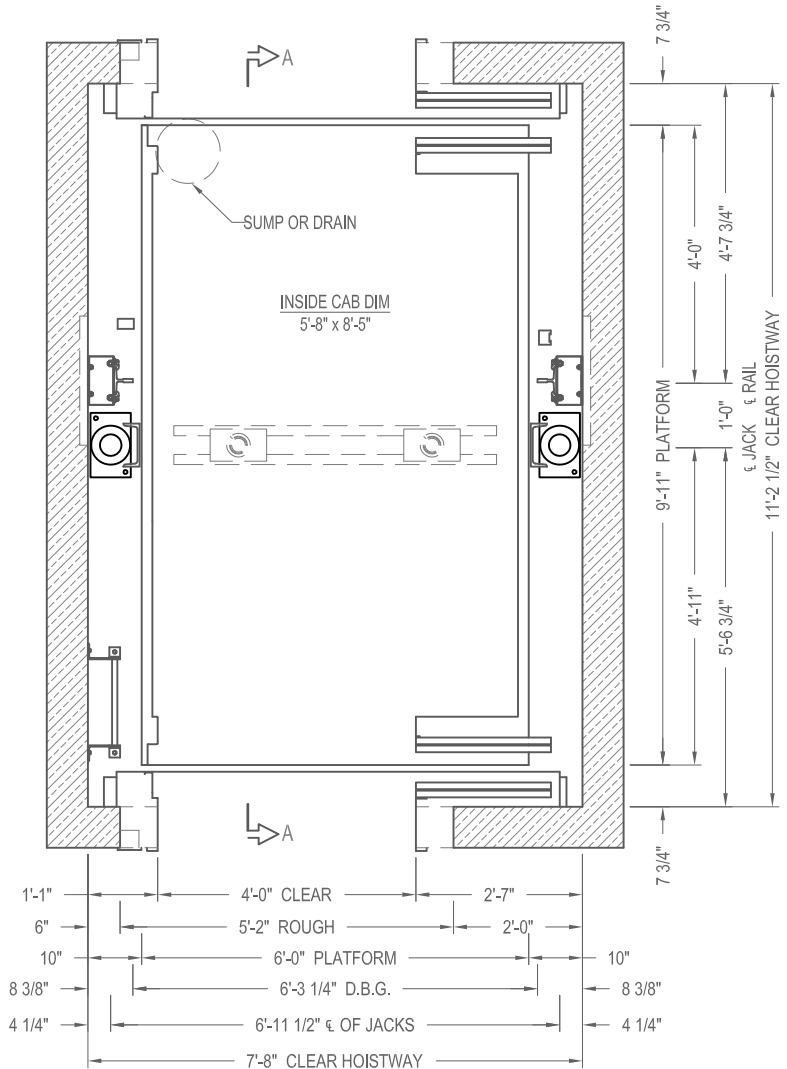

TWO SPEED HOISTWAY PLAN




PASSENGER HOLELESS
ELEVATION & PLAN VIEW

CAPACITY 5000 lbs.

50HHLTS2E14

TWO SPEED HOSPITAL

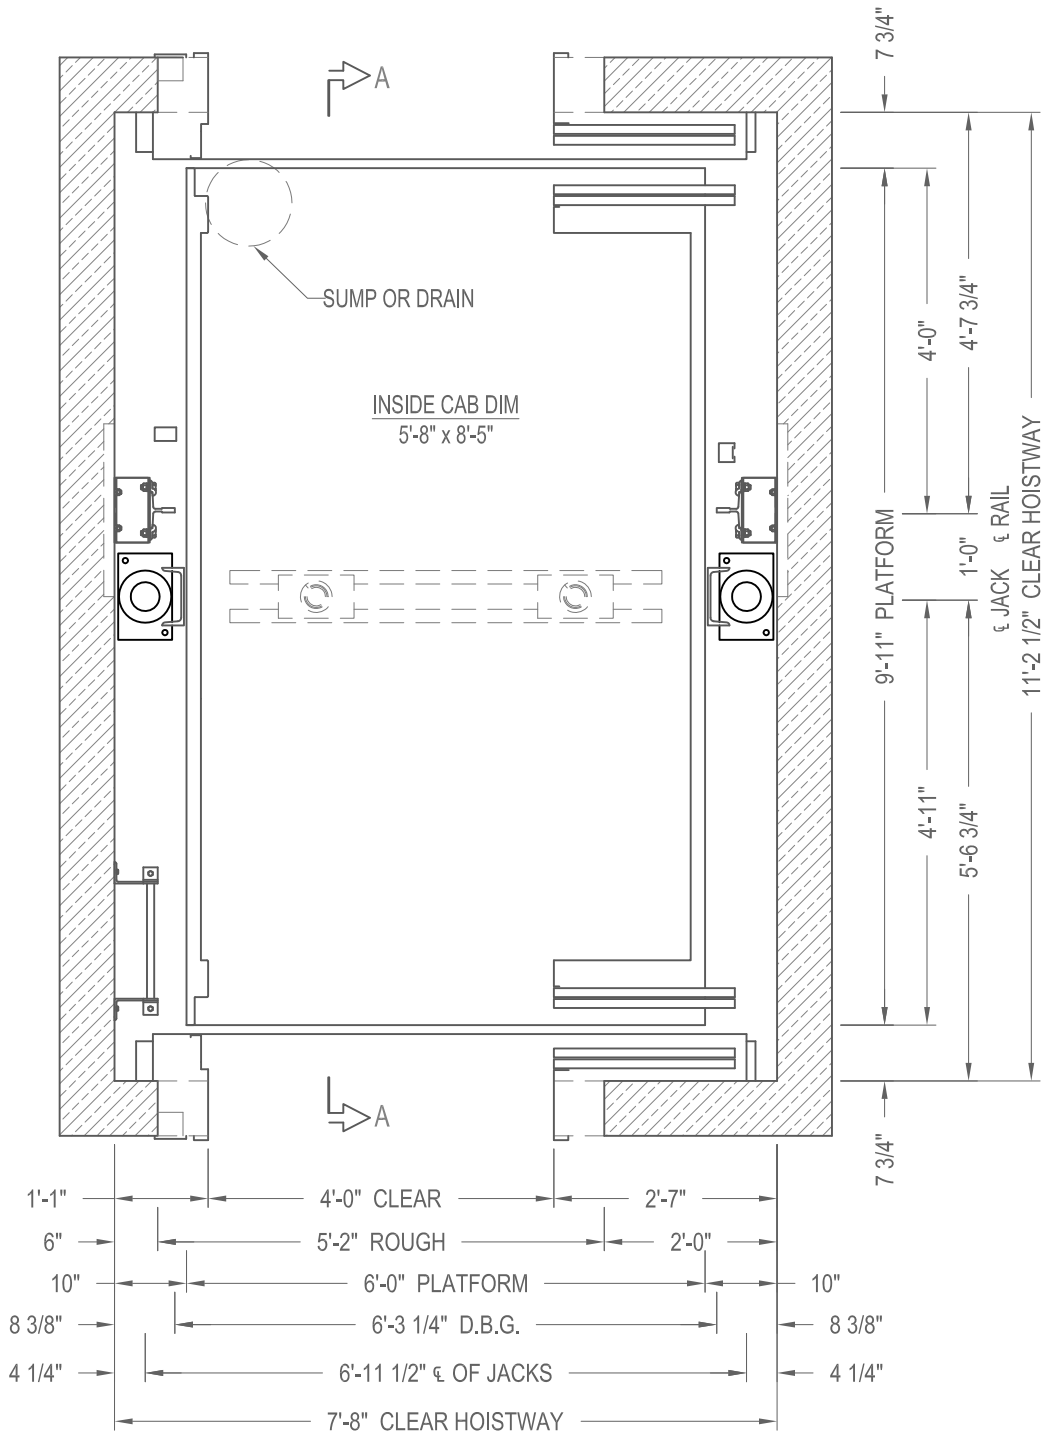

TWO SPEED HOISTWAY PLAN




PASSENGER HOLELESS
PLAN VIEW

CAPACITY 5000 lbs.

50HHLTS2E14

TWO SPEED HOSPITAL

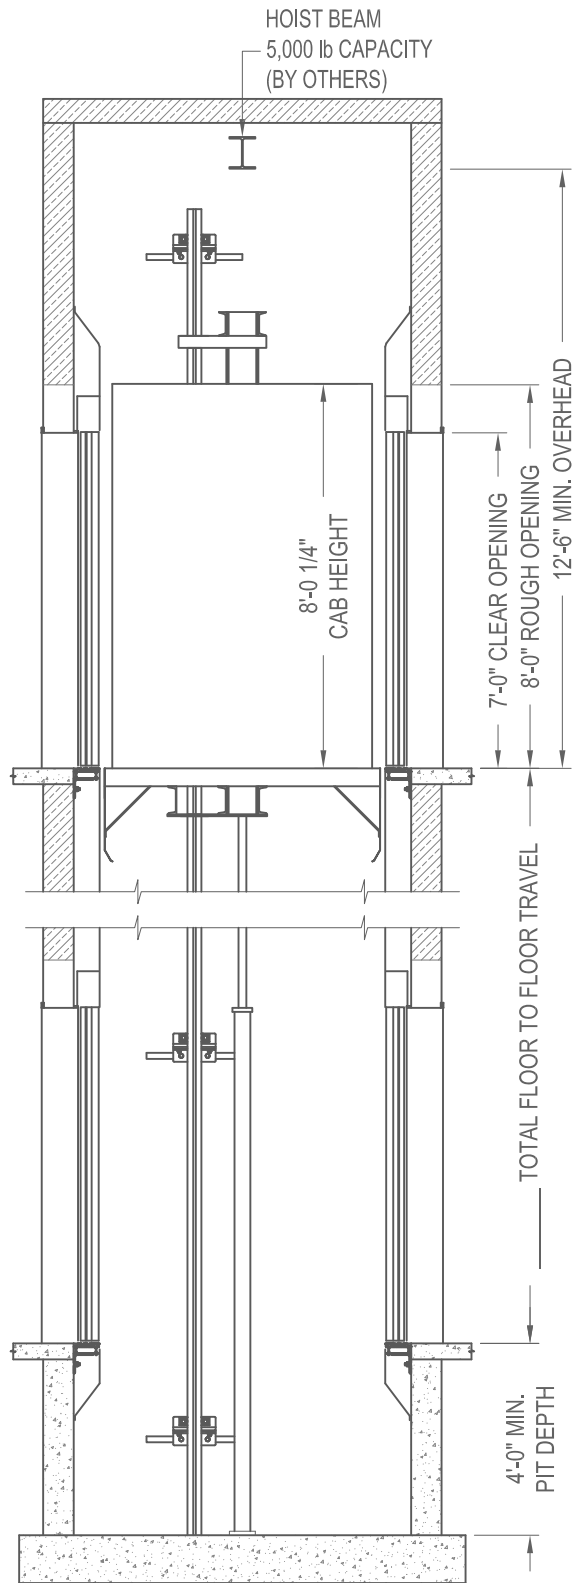

SECTION A-A
NOT TO SCALE



PASSENGER HOLELESS
ELEVATION VIEW

CAPACITY 5000 lbs.

50HHLTS2E14

TWO SPEED HOSPITAL