


SECTION A-A
NOT TO SCALE

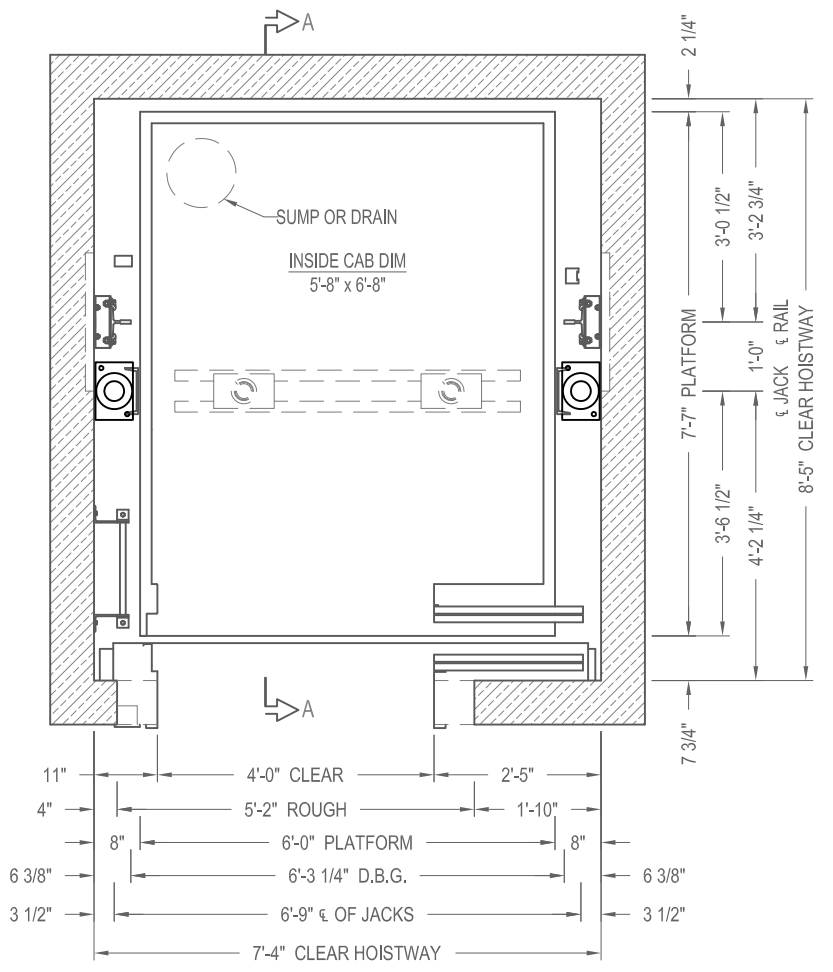


TWO SPEED HOISTWAY PLAN



PASSENGER HOLELESS
ELEVATION & PLAN VIEW

CAPACITY 3500 lbs. 35HHLTS1E14
TWO SPEED

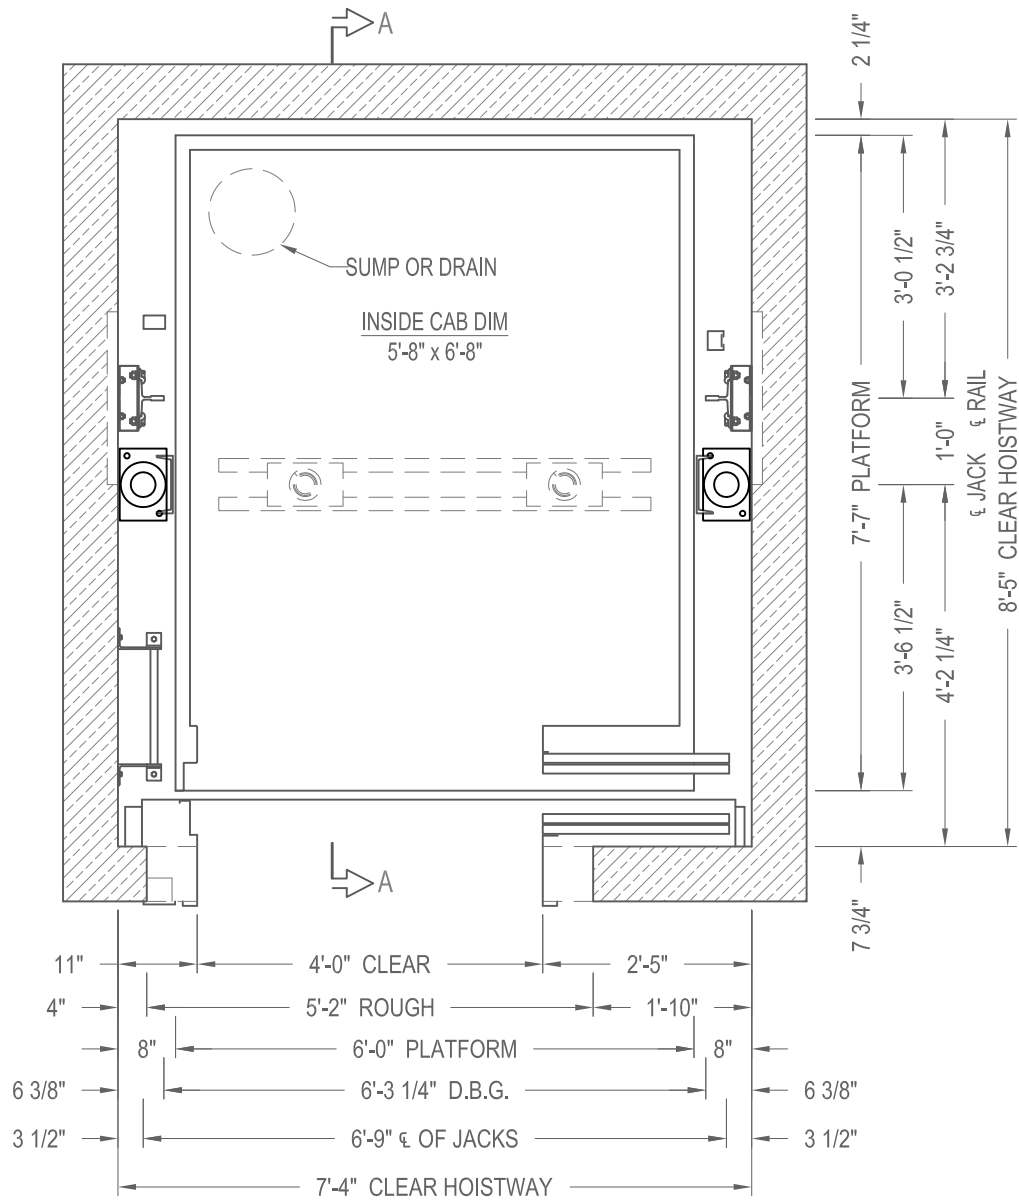

TWO SPEED HOISTWAY PLAN




PASSENGER HOLELESS
PLAN VIEW

CAPACITY 3500 lbs.

35HHLTS1E14

TWO SPEED

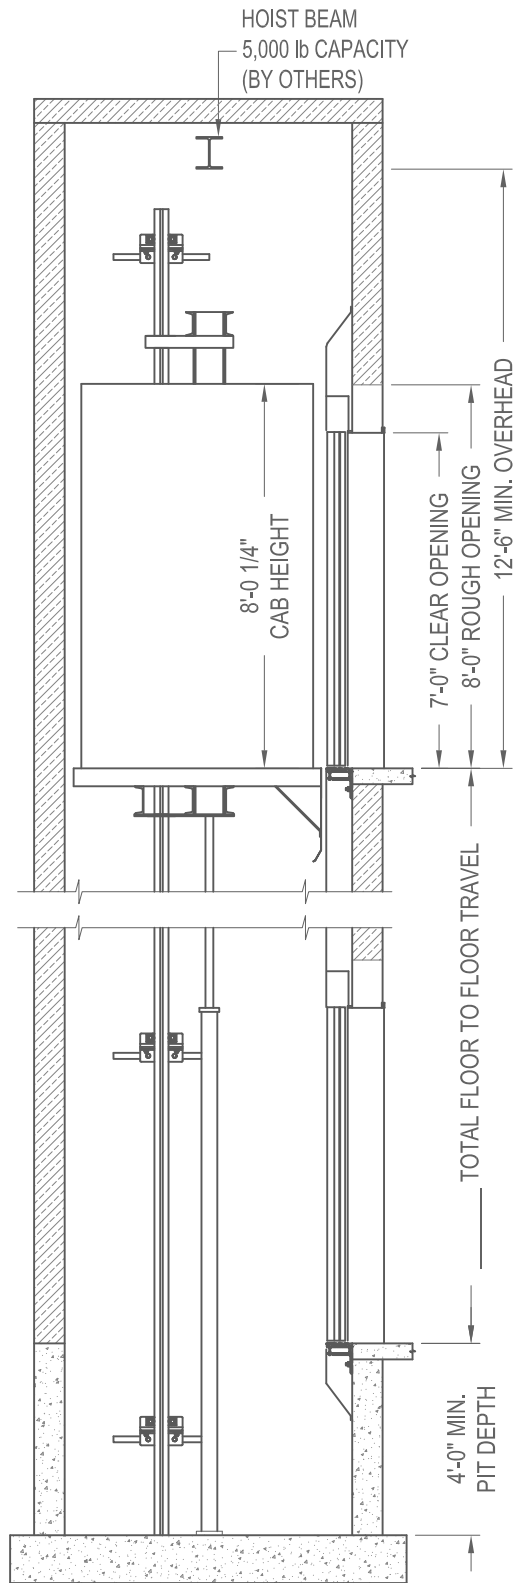

SECTION A-A
NOT TO SCALE



PASSENGER HOLELESS
ELEVATION VIEW

CAPACITY 3500 lbs.

35HHLTS1E14

TWO SPEED