


SECTION A-A  
NOT TO SCALE

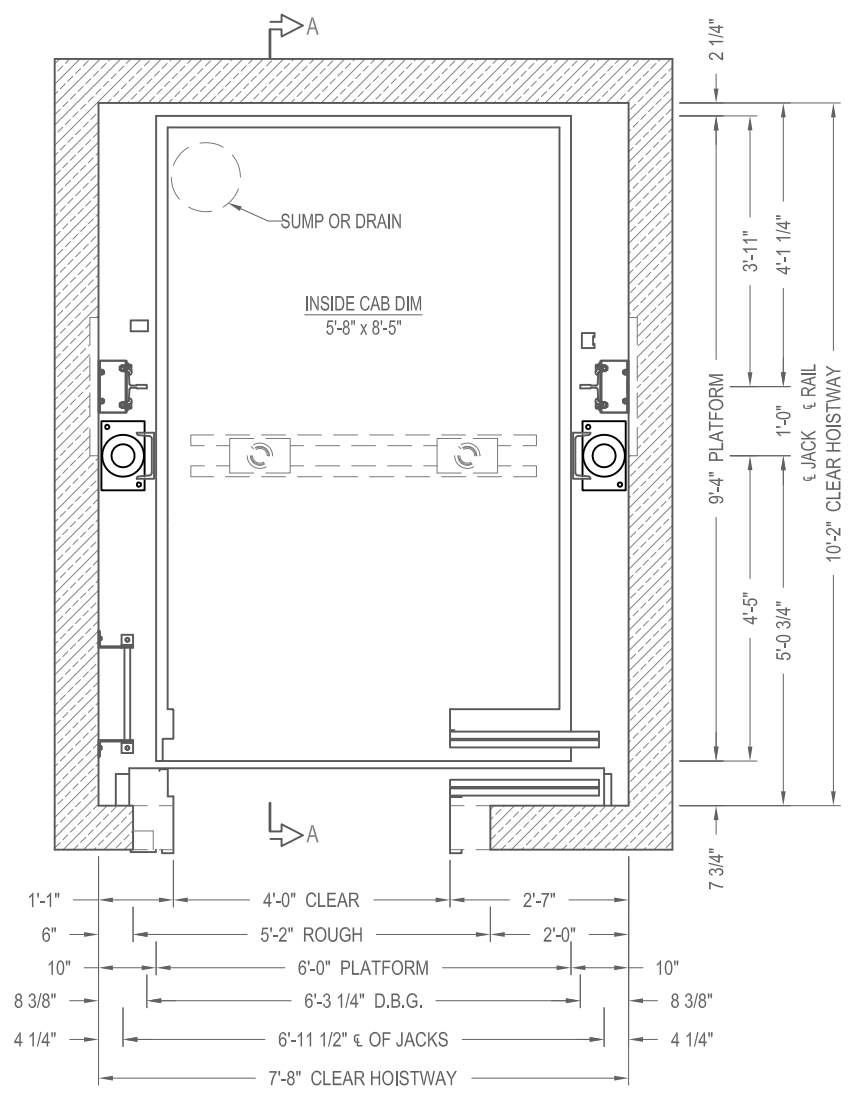


TWO SPEED HOISTWAY PLAN



PASSENGER HOLELESS  
ELEVATION & PLAN VIEW

CAPACITY 5000 lbs. 50HHLTS1E14  
TWO SPEED

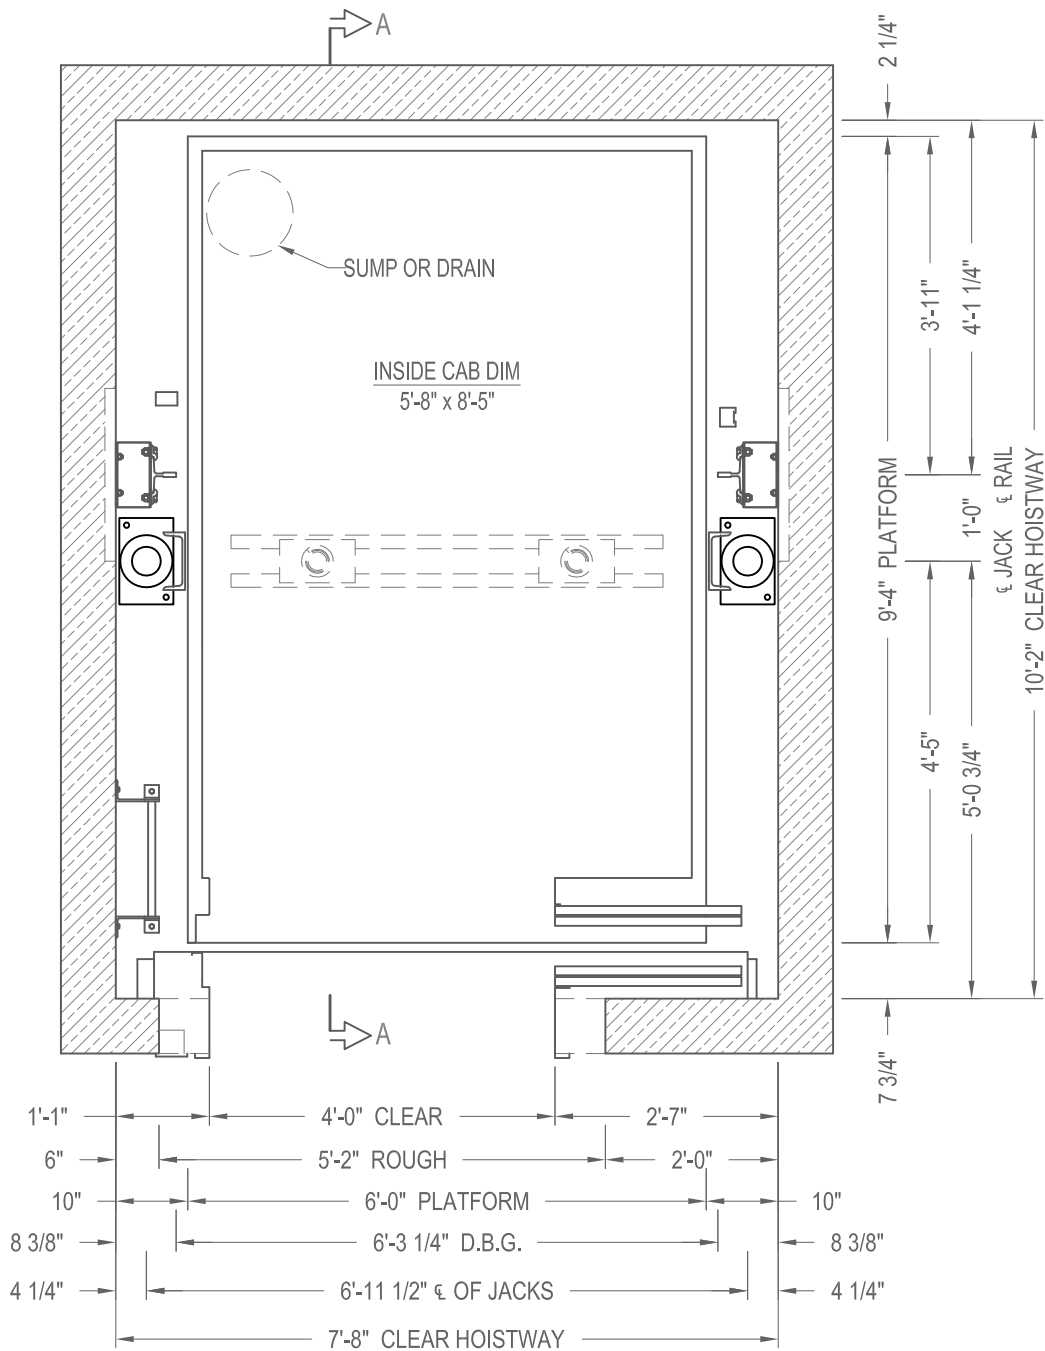

TWO SPEED HOISTWAY PLAN




PASSENGER HOLELESS  
PLAN VIEW

CAPACITY 5000 lbs.

50HHLTS1E14

TWO SPEED

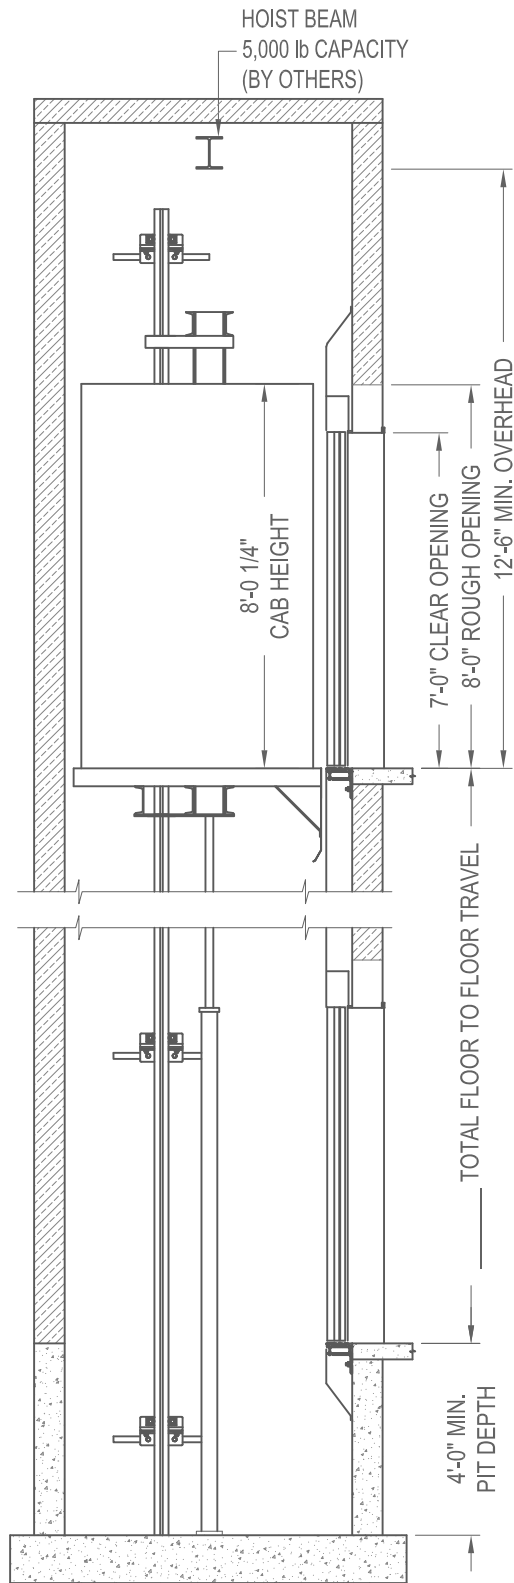

SECTION A-A  
NOT TO SCALE



PASSENGER HOLELESS  
ELEVATION VIEW

CAPACITY 5000 lbs.

50HHLTS1E14

TWO SPEED