


SECTION A-A
NOT TO SCALE

*- CONSULT LITERATURE FOR SPEEDS EXCEEDING 200 fpm

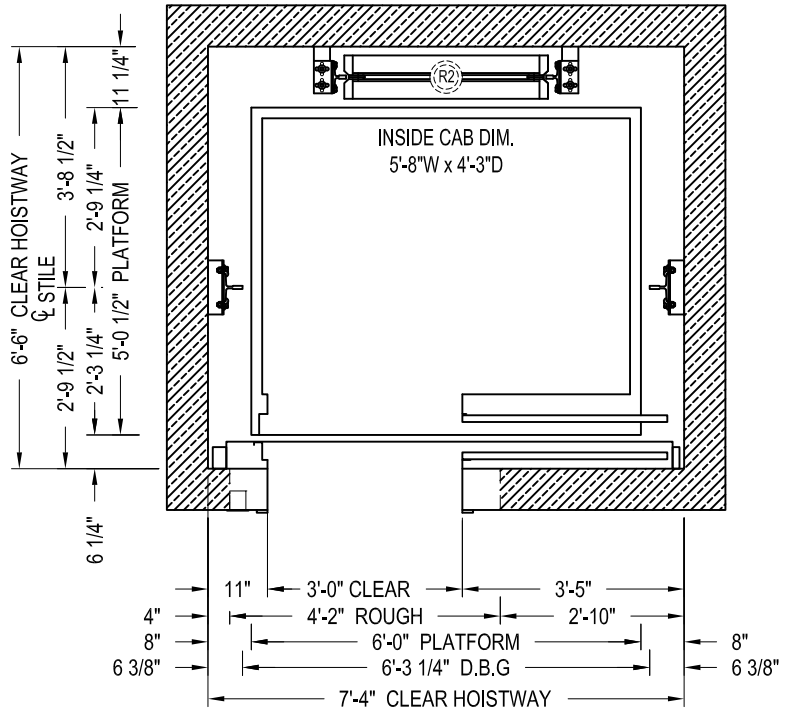

SINGLE SPEED HOISTWAY PLAN




GEARED TRACTION
ELEVATION & PLAN VIEW

CAPACITY 2000 lbs.

20GTSS1E14

SINGLE SLIDE

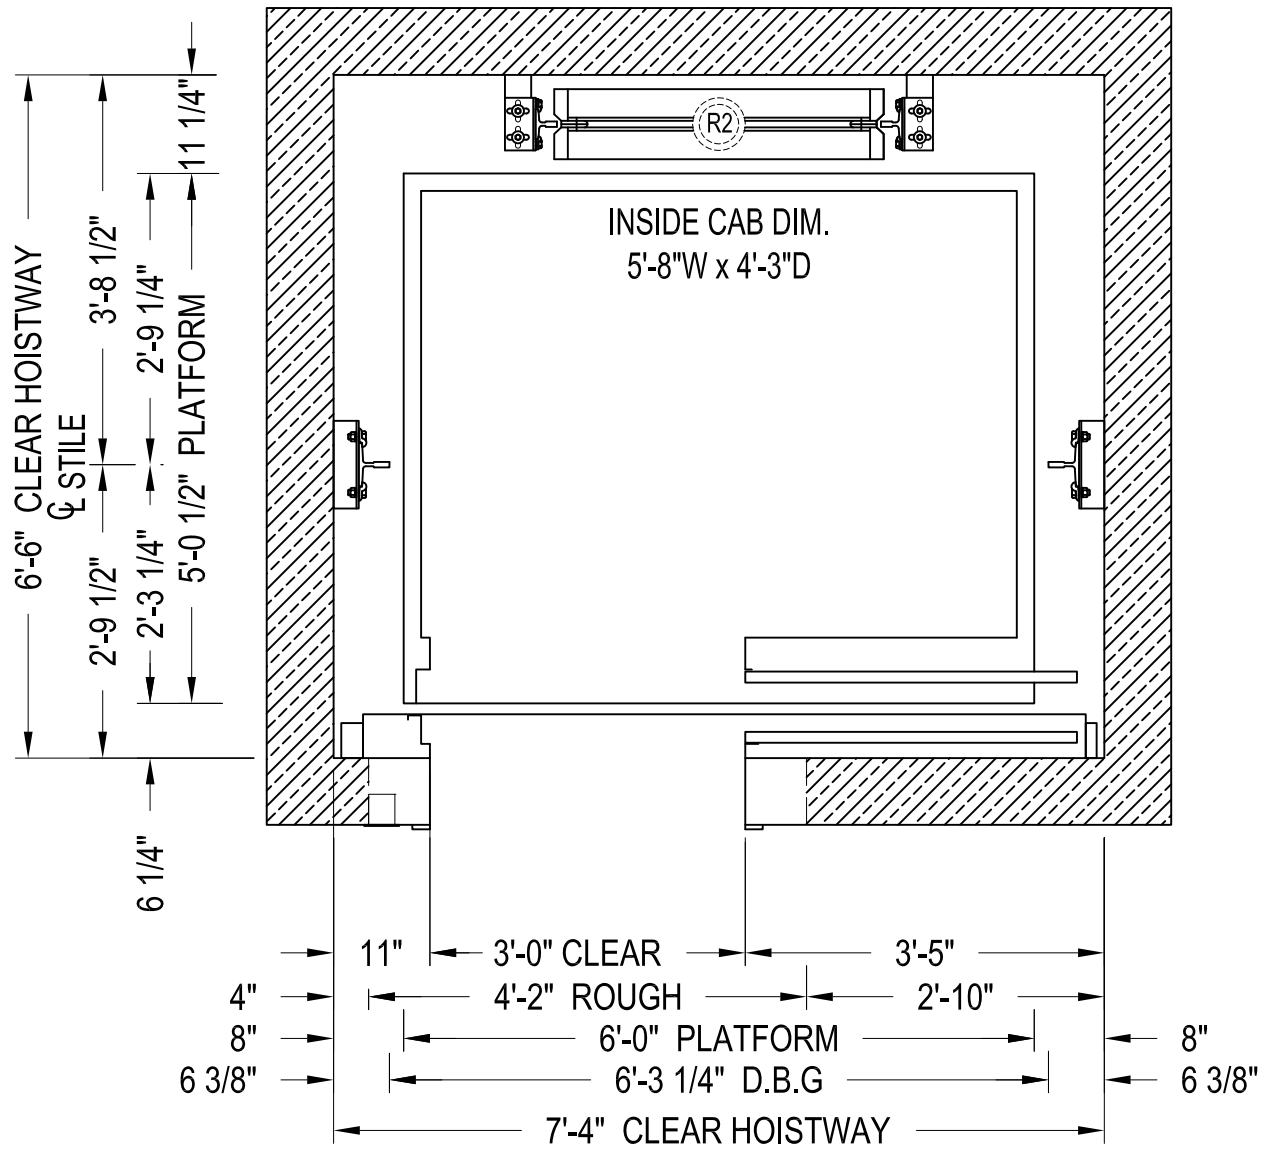

SINGLE SPEED HOISTWAY PLAN




GEARED TRACTION

PLAN VIEW

CAPACITY 2000 lbs.

20GTSS1E14

SINGLE SLIDE

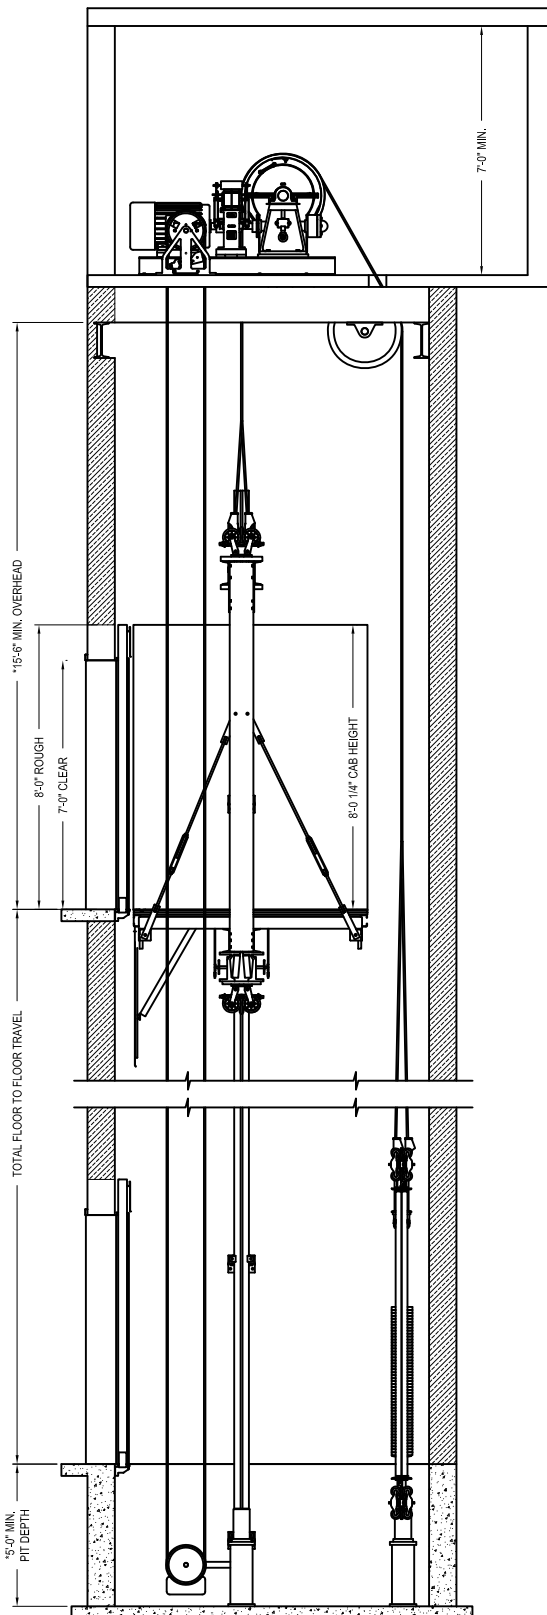

SECTION A-A
NOT TO SCALE

*- CONSULT LITERATURE FOR SPEEDS EXCEEDING 200 fpm



GEARED TRACTION
ELEVATION VIEW

CAPACITY 2000 lbs.

20GTSS1E14

SINGLE SLIDE