



SECTION A-A
NOT TO SCALE

* CONSULT LITERATURE FOR SPEEDS EXCEEDING 200 fpm

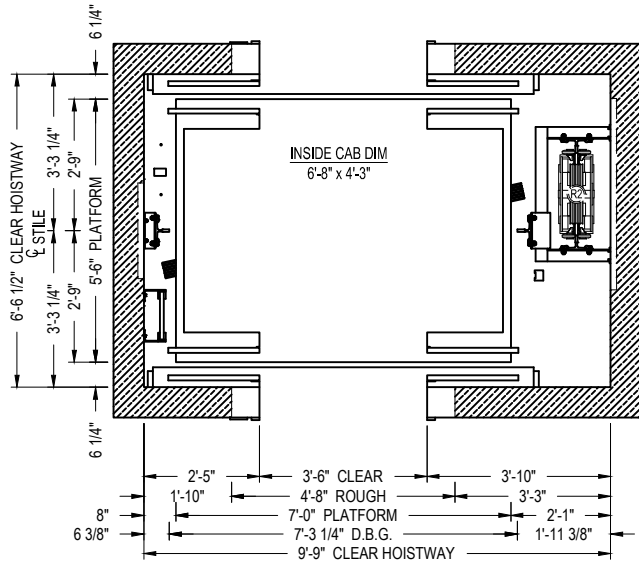

CENTER PARTING HOISTWAY PLAN

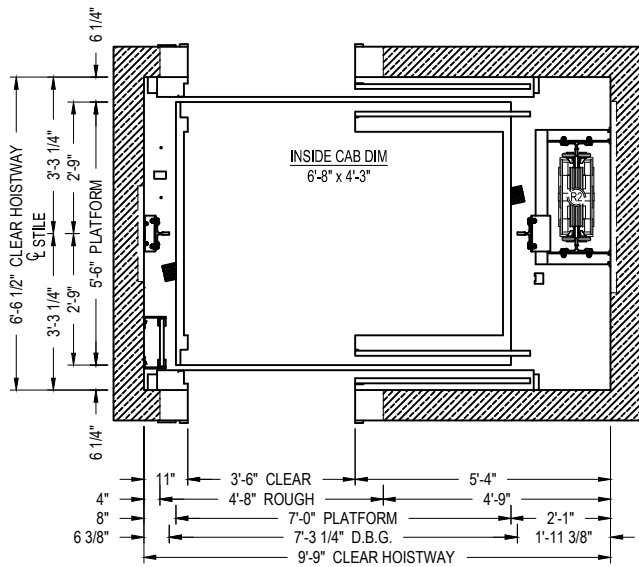

SINGLE SPEED HOISTWAY PLAN




**MRL TRACTION
ELEVATION & PLAN VIEW**


CAPACITY 2500 lbs.

25MRLSS2E14

SINGLE SLIDE & CENTER PARTING

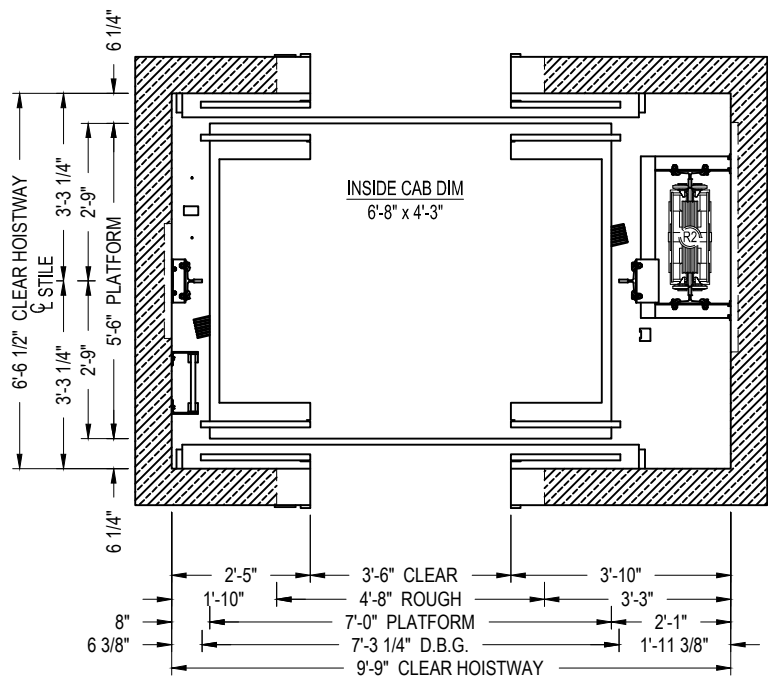

CENTER PARTING HOISTWAY PLAN

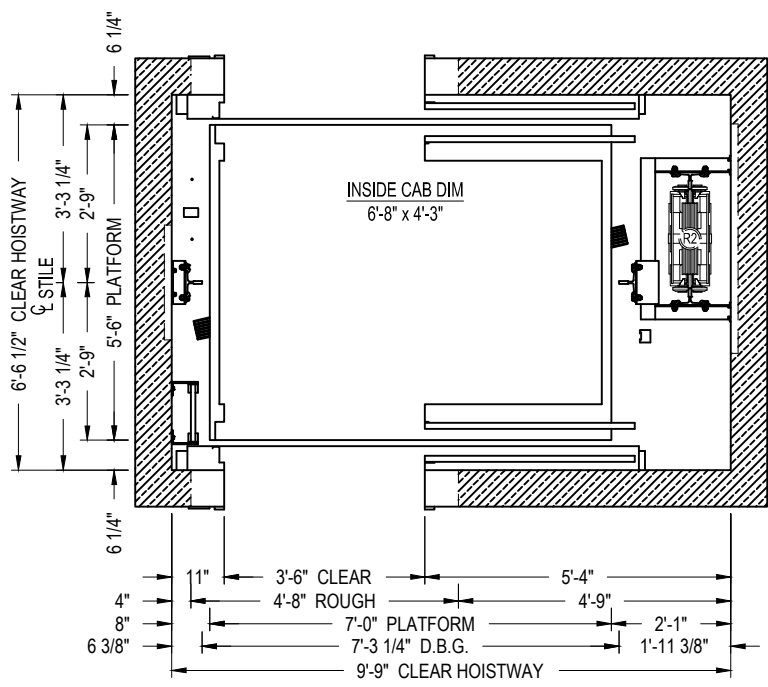


SINGLE SPEED HOISTWAY PLAN



MRL TRACTION
PLAN VIEW

CAPACITY 2500 lbs. 25MRLSS2E14
SINGLE SLIDE & CENTER PARTING

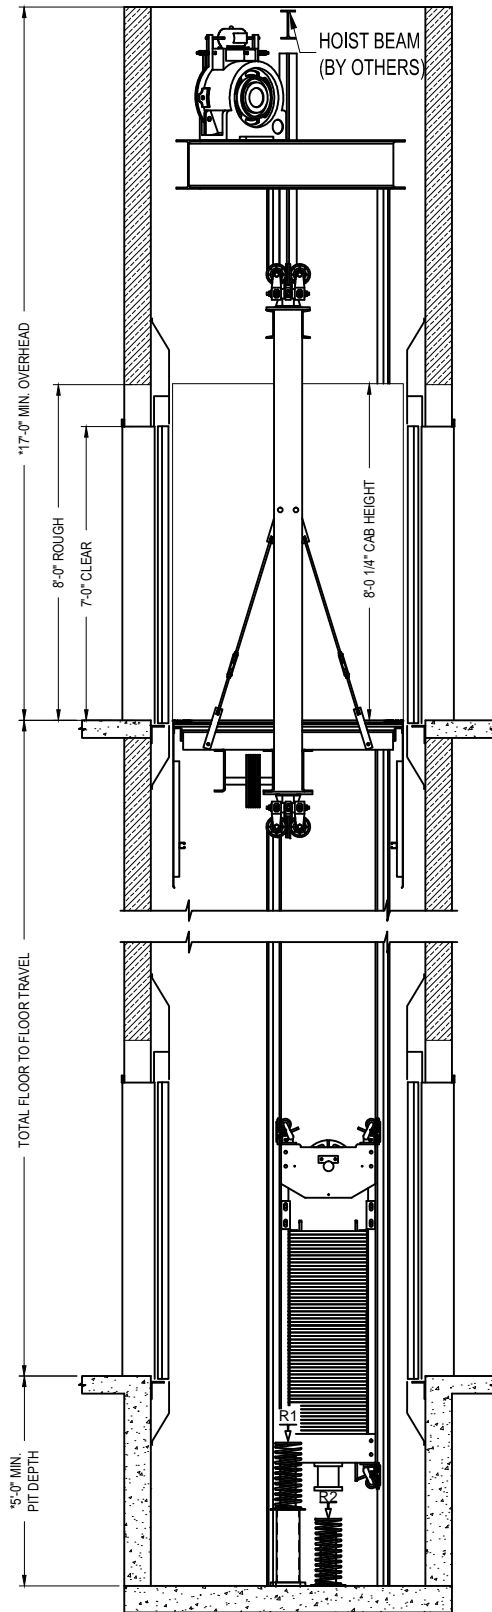

SECTION A-A
NOT TO SCALE

*- CONSULT LITERATURE FOR SPEEDS EXCEEDING 200 fpm



MRL TRACTION
ELEVATION VIEW

CAPACITY 2500 lbs.

25MRLSS2E14

SINGLE SLIDE & CENTER PARTING