


SECTION A-A
NOT TO SCALE

*- CONSULT LITERATURE FOR SPEEDS EXCEEDING 200 fpm

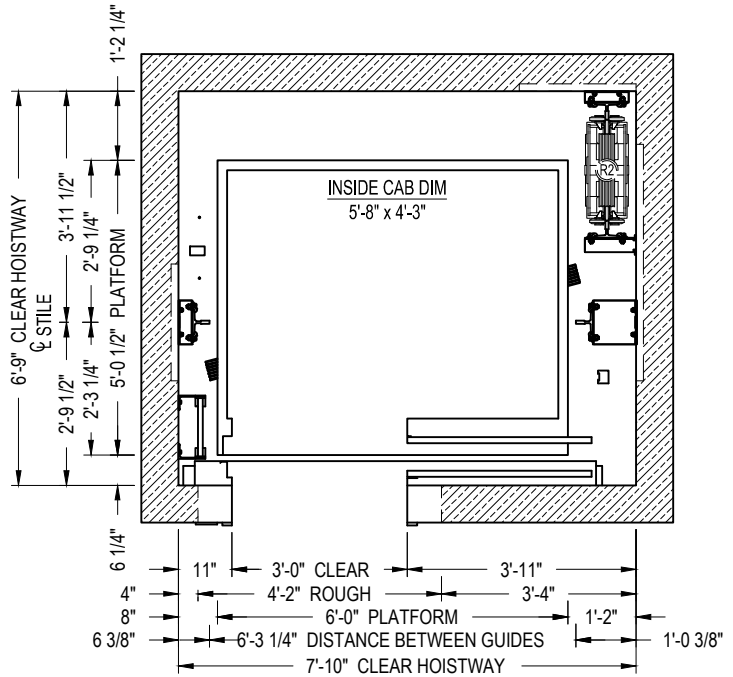

SINGLE SPEED HOISTWAY PLAN




MRL TRACTION
ELEVATION & PLAN VIEW

CAPACITY 2000 lbs.

20MRLSS1E14

SINGLE SLIDE

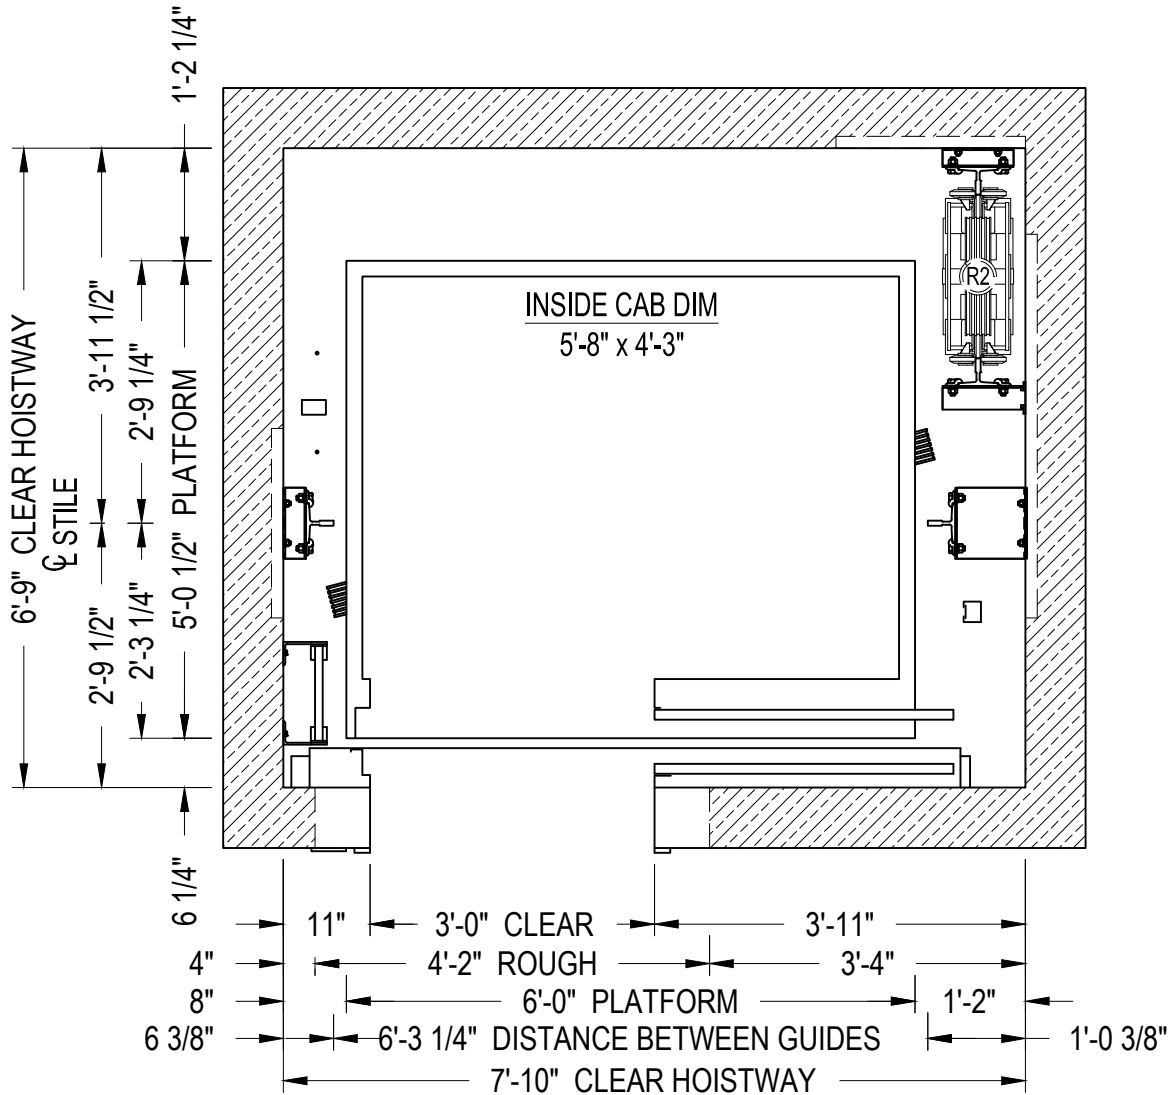


SINGLE SPEED HOISTWAY PLAN



MRL TRACTION
 PLAN VIEW

CAPACITY 2000 lbs.
 SINGLE SLIDE

20MRLSS1E14

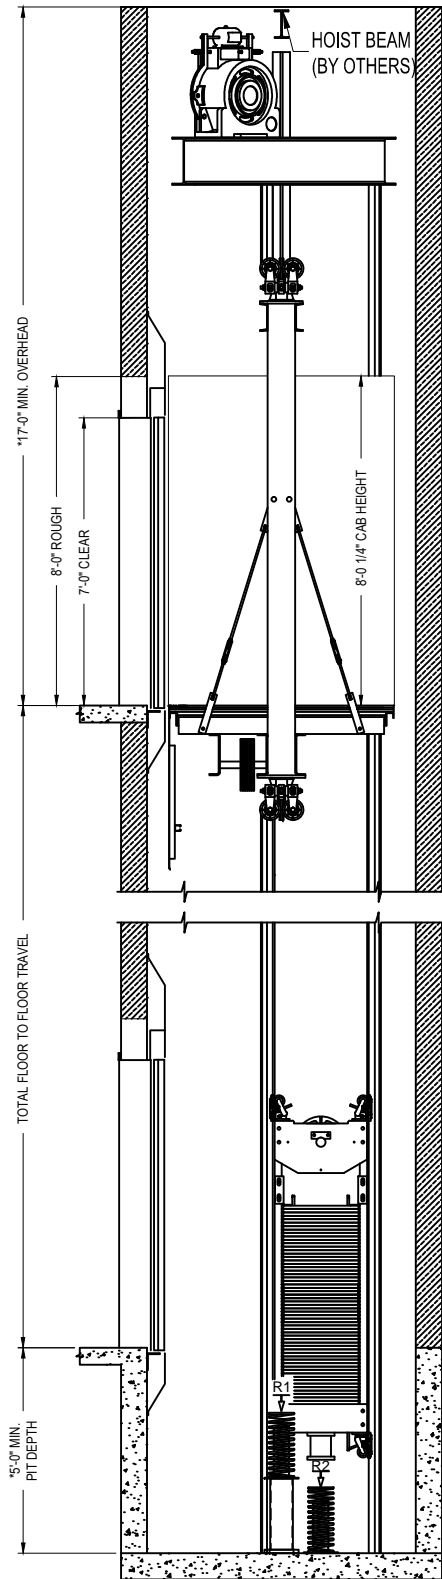

SECTION A-A
NOT TO SCALE

*- CONSULT LITERATURE FOR SPEEDS EXCEEDING 200 fpm



MRL TRACTION
ELEVATION VIEW

CAPACITY 2000 lbs.
SINGLE SLIDE

20MRLSS1E14