


SECTION A-A  
NOT TO SCALE

\*- CONSULT LITERATURE FOR SPEEDS EXCEEDING 200 fpm

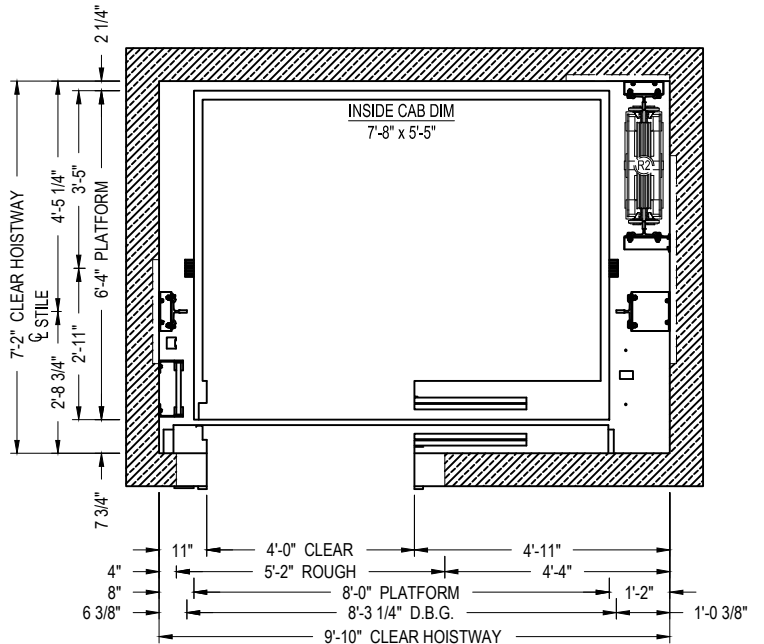

TWO SPEED HOISTWAY PLAN




MRL TRACTION  
ELEVATION & PLAN VIEW

CAPACITY 4000 lbs.

40MRLTS1E14

TWO SPEED

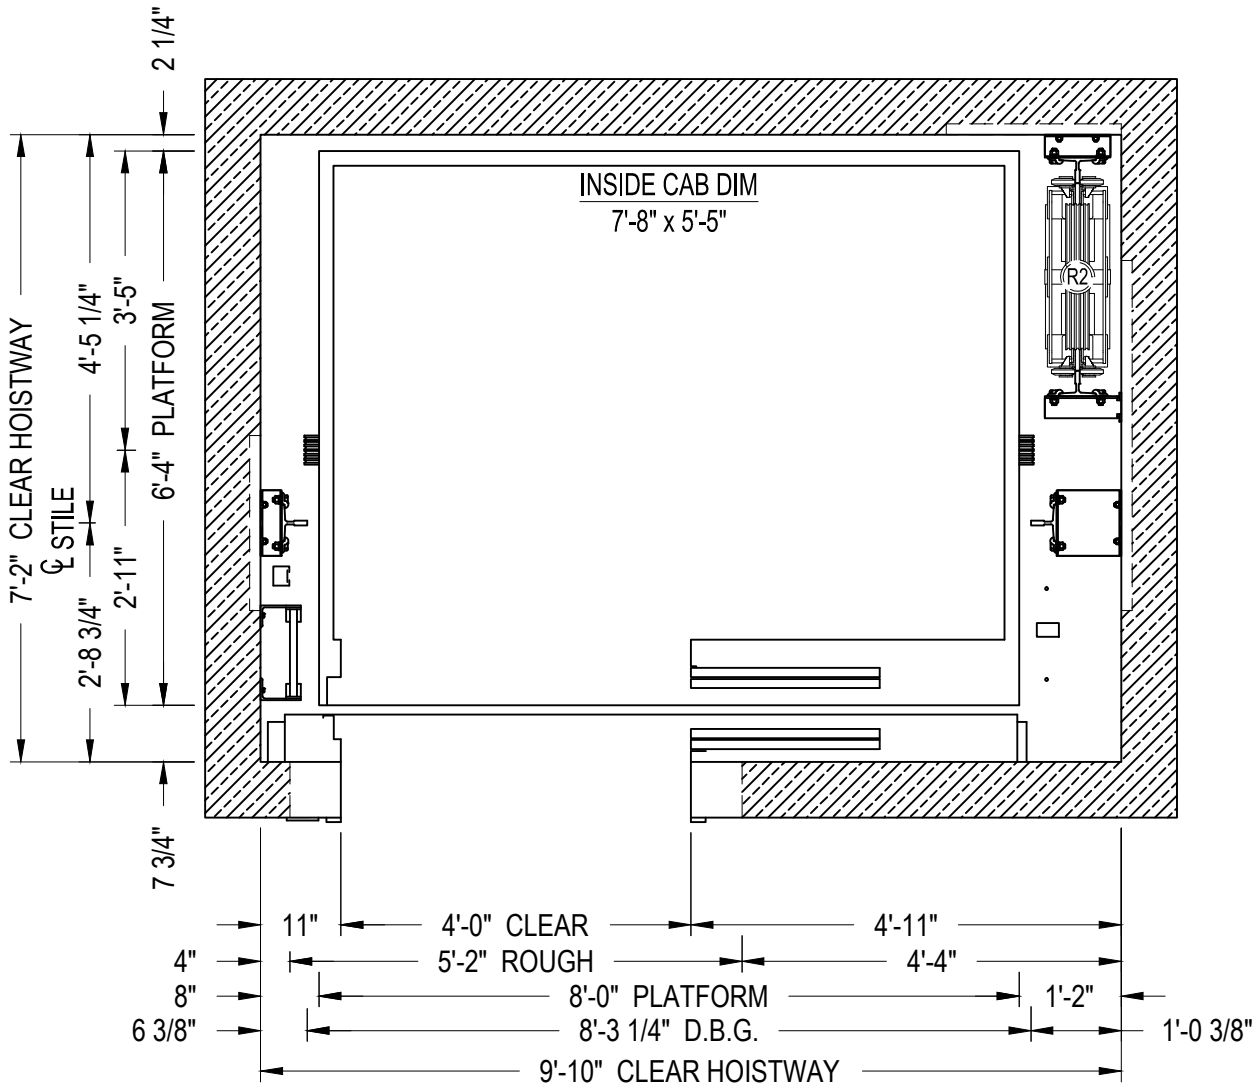

TWO SPEED HOISTWAY PLAN




MRL TRACTION

PLAN VIEW

CAPACITY 4000 lbs.

40MRLTS1E14

TWO SPEED

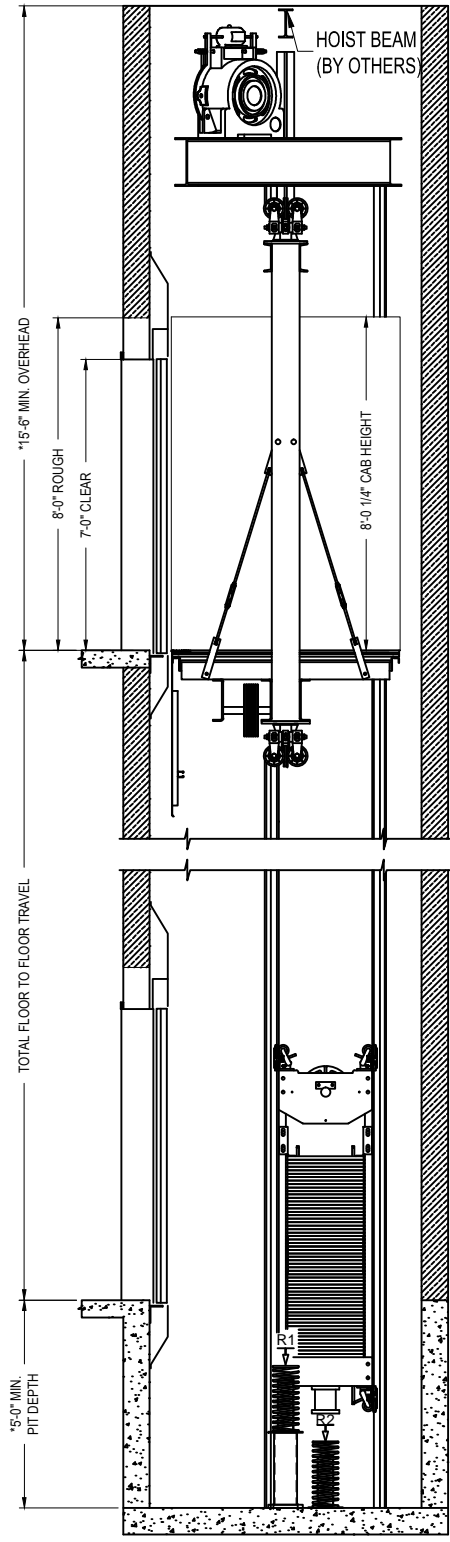

SECTION A-A  
NOT TO SCALE

\*- CONSULT LITERATURE FOR SPEEDS EXCEEDING 200 fpm



MRL TRACTION  
ELEVATION VIEW

CAPACITY 4000 lbs.	40MRLTS1E14
TWO SPEED	