


SECTION A-A
NOT TO SCALE

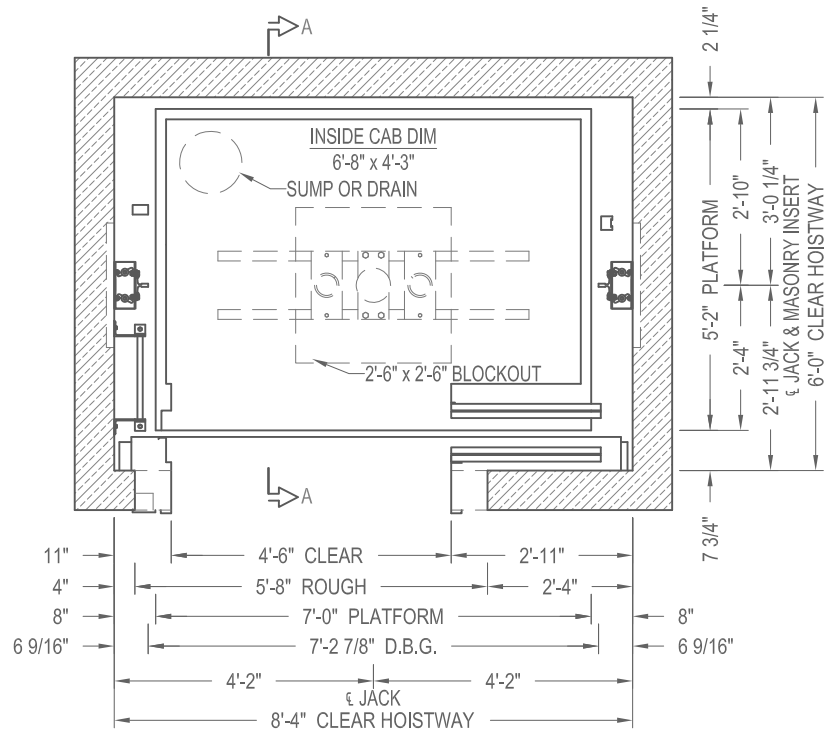


TWO SPEED HOISTWAY PLAN



PASSENGER IN-GROUND
ELEVATION & PLAN VIEW

CAPACITY 2500 lbs.	25IGTS1E14
TWO SPEED	

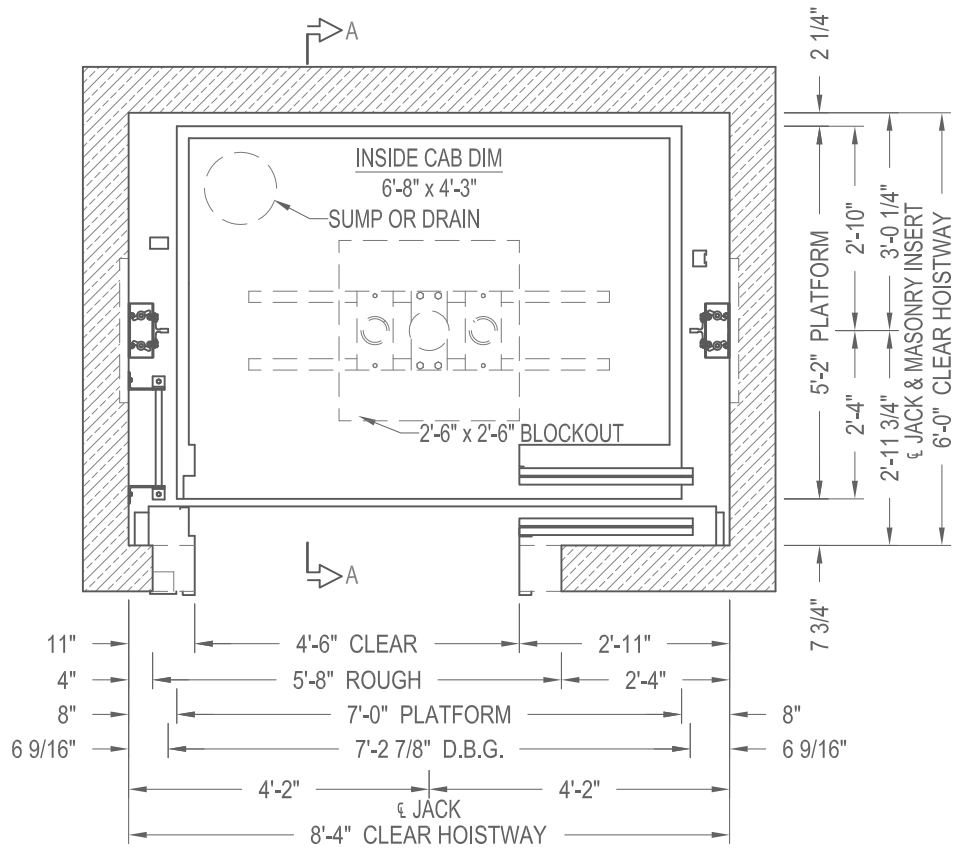

TWO SPEED HOISTWAY PLAN




PASSENGER IN-GROUND

PLAN VIEW

CAPACITY 2500 lbs.

25IGTS1E14

TWO SPEED

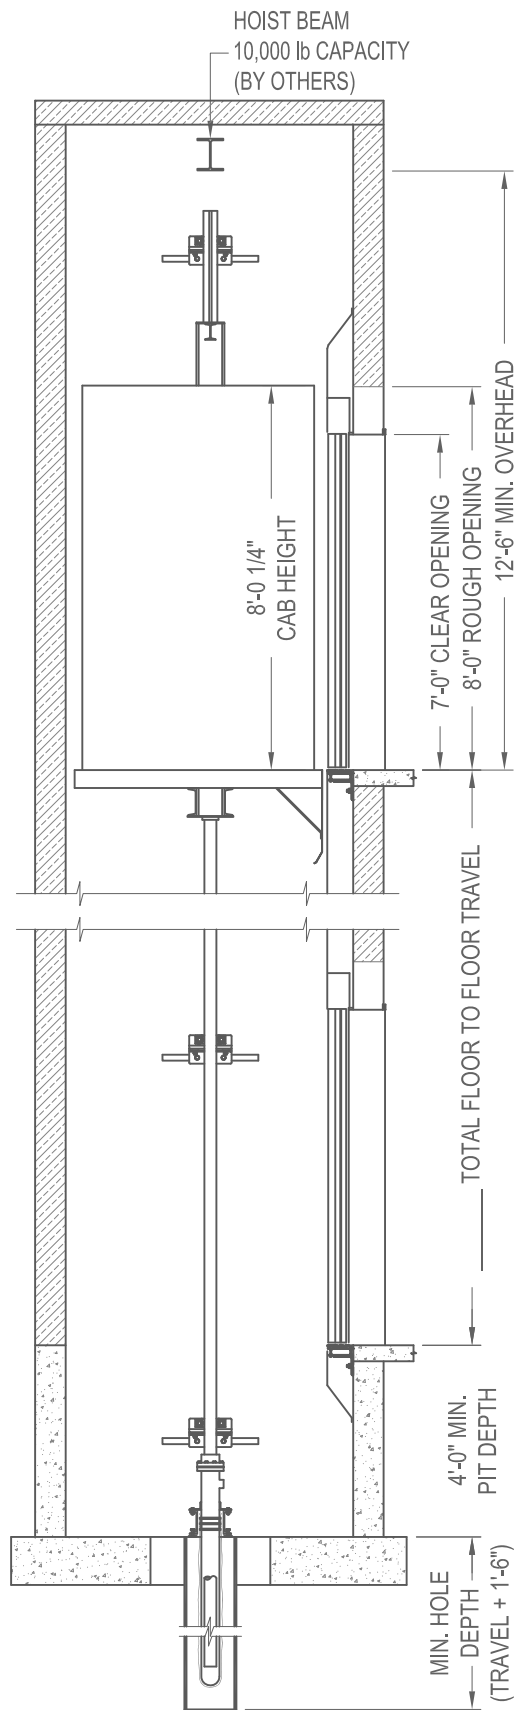

SECTION A-A
NOT TO SCALE



PASSENGER IN-GROUND
ELEVATION VIEW

CAPACITY 2500 lbs.

25IGTS1E14

TWO SPEED