



SECTION A-A  
NOT TO SCALE

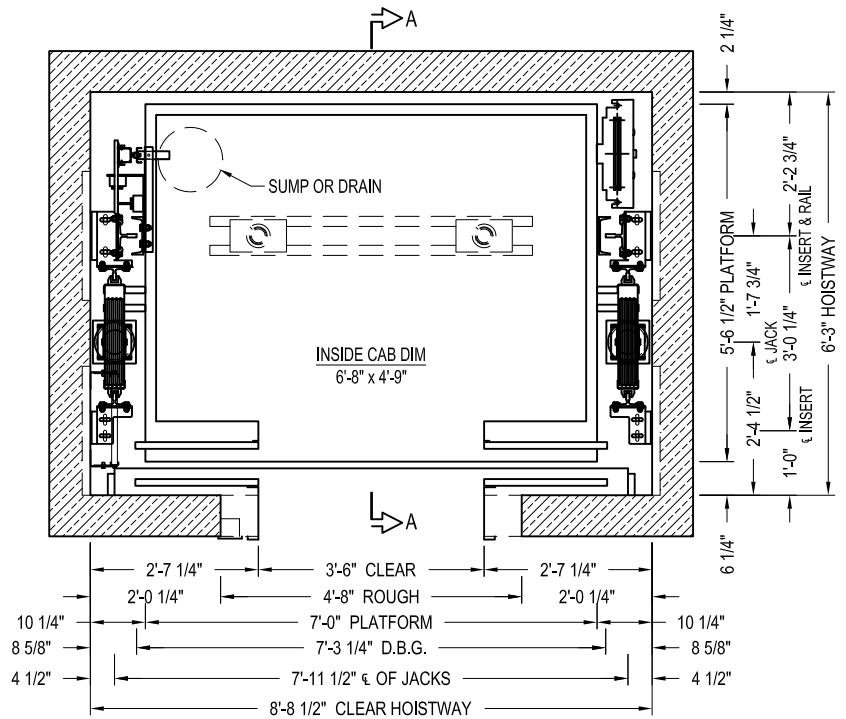

CENTER PARTING HOISTWAY PLAN

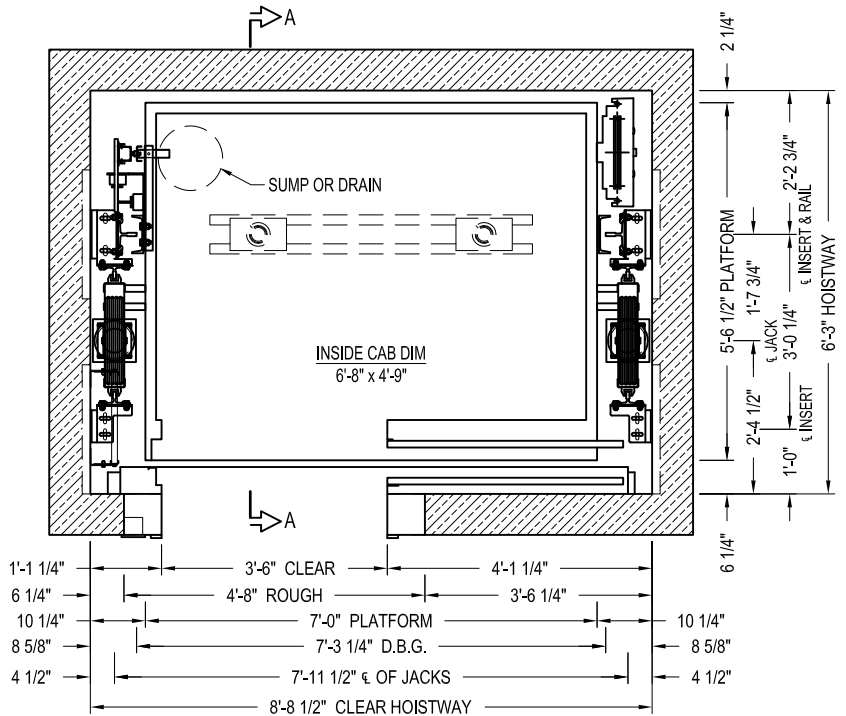

SINGLE SPEED HOISTWAY PLAN




PASSENGER ROPED HYDRO  
ELEVATION & PLAN VIEW


CAPACITY 3000 lbs.

30RHSS1E14

SINGLE SLIDE & CENTER PARTING

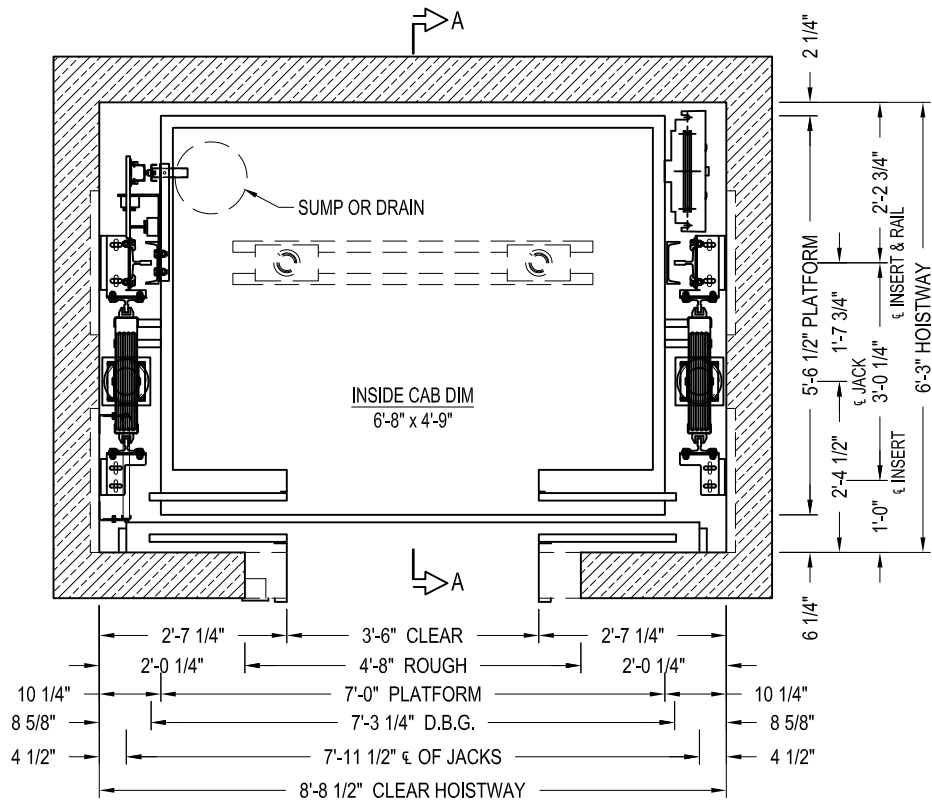

CENTER PARTING HOISTWAY PLAN

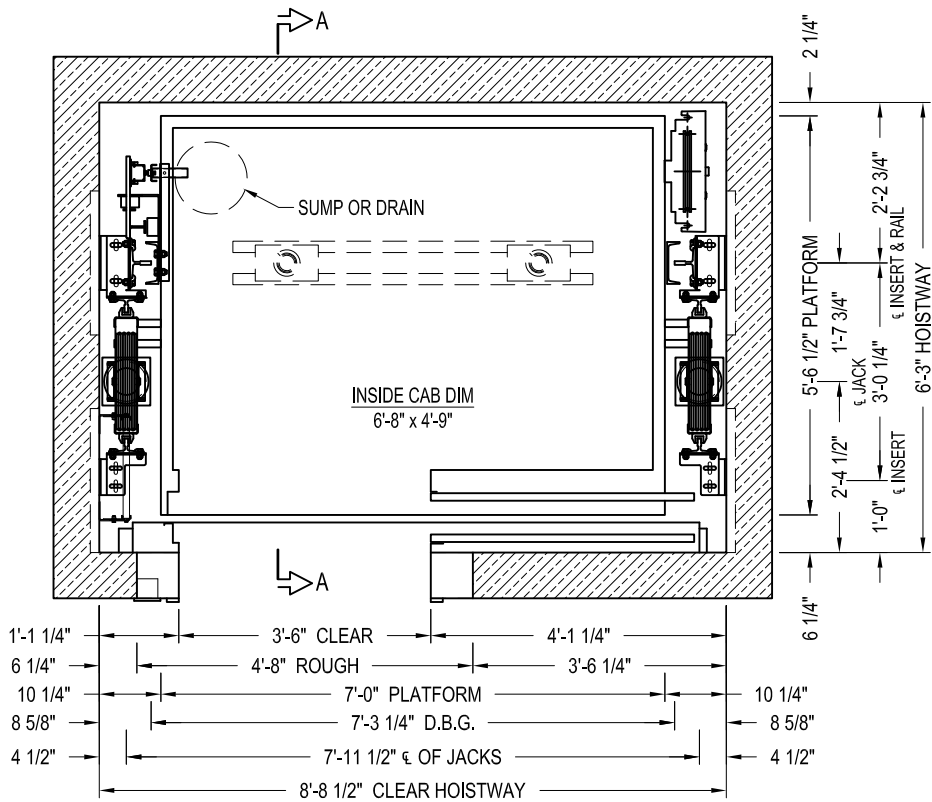

SINGLE SPEED HOISTWAY PLAN




PASSENGER ROPED HYDRO  
PLAN VIEW

CAPACITY 3000 lbs.

30RHSS1E14

SINGLE SLIDE & CENTER PARTING

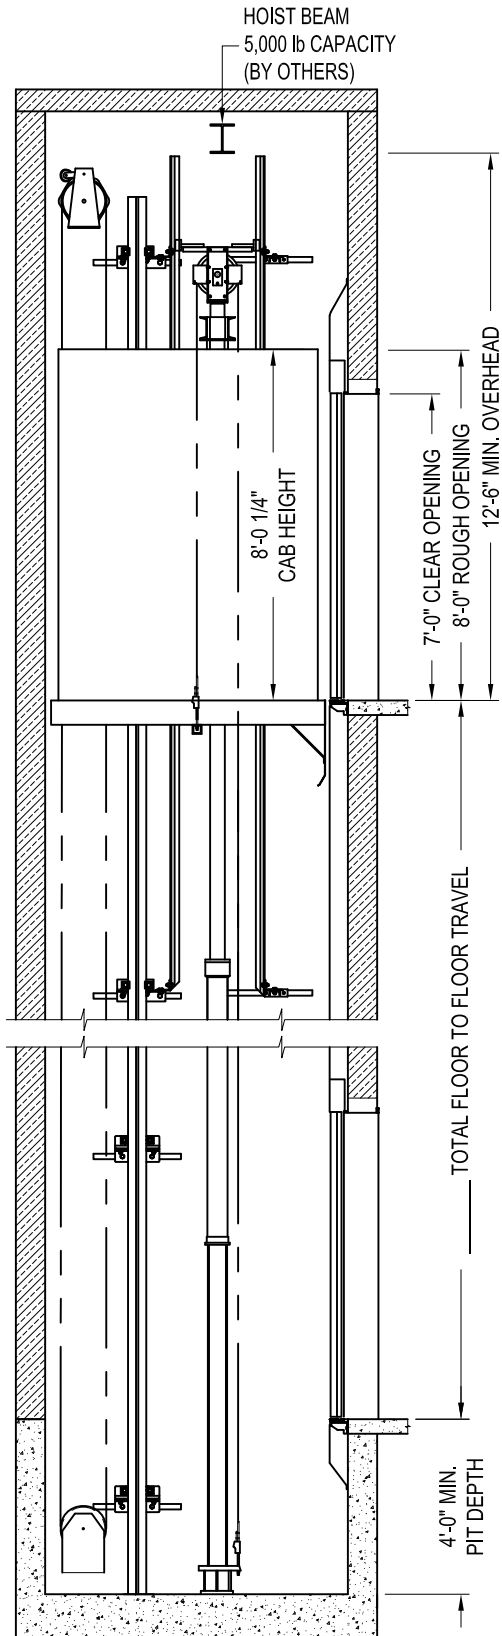

SECTION A-A  
NOT TO SCALE



PASSENGER ROPED HYDRO  
ELEVATION VIEW

CAPACITY 3000 lbs.

30RHSS1E14

SINGLE SLIDE & CENTER PARTING