


SECTION A-A
NOT TO SCALE

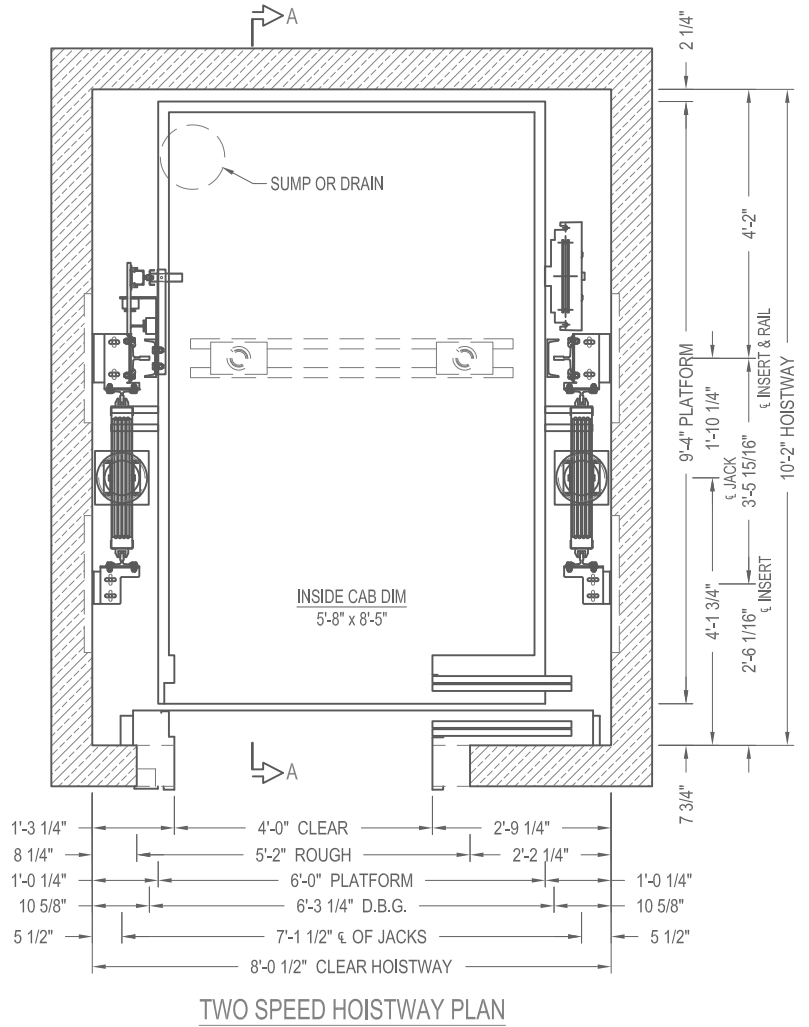


PASSENGER ROPED HYDRO
ELEVATION & PLAN VIEW

CAPACITY 5000 lbs.

50HRHTS1E14

TWO SPEED HOSPITAL

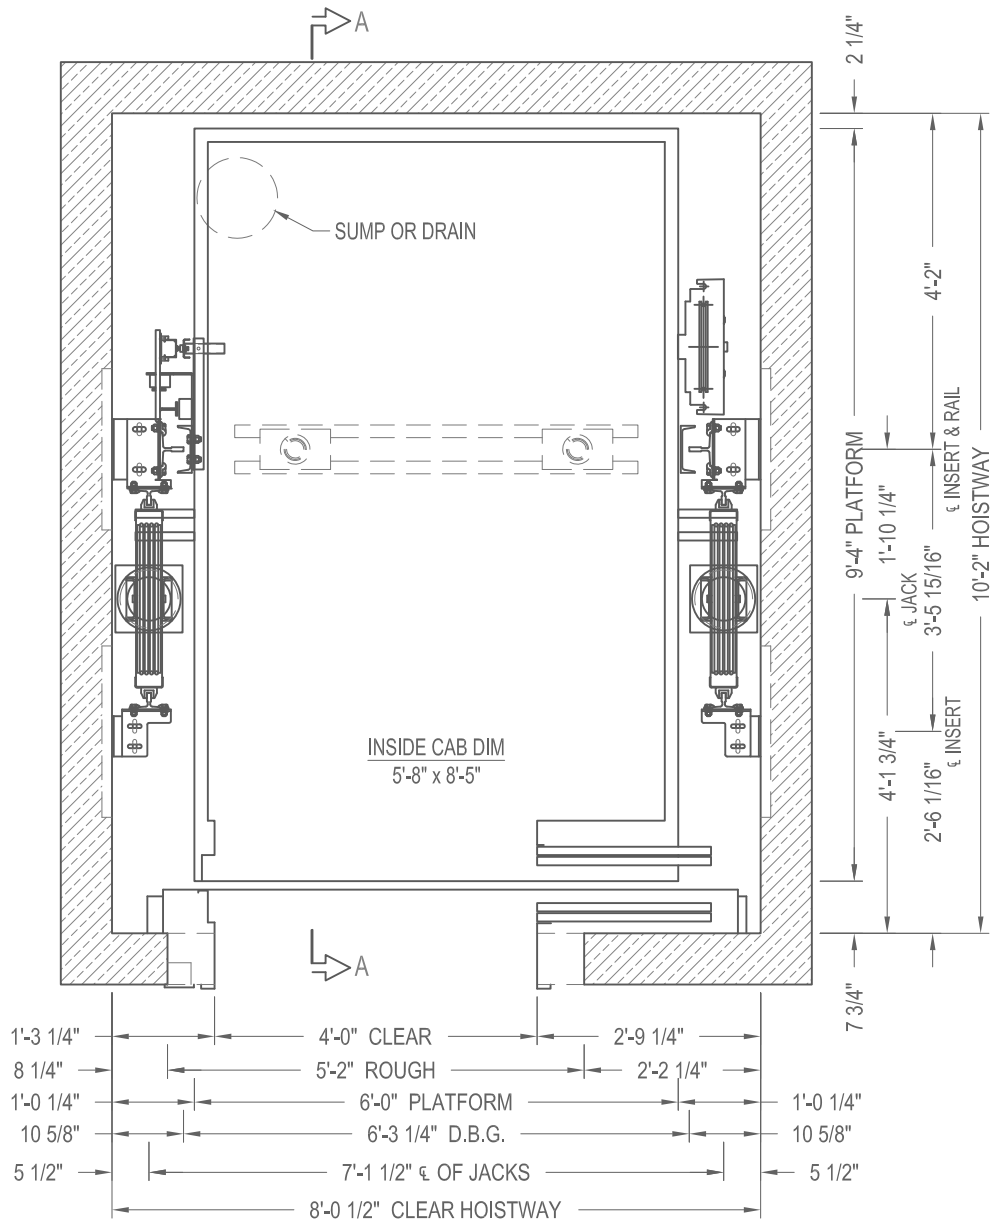

TWO SPEED HOISTWAY PLAN




PASSENGER ROPED HYDRO
PLAN VIEW

CAPACITY 5000 lbs.

50HRHTS1E14

TWO SPEED HOSPITAL

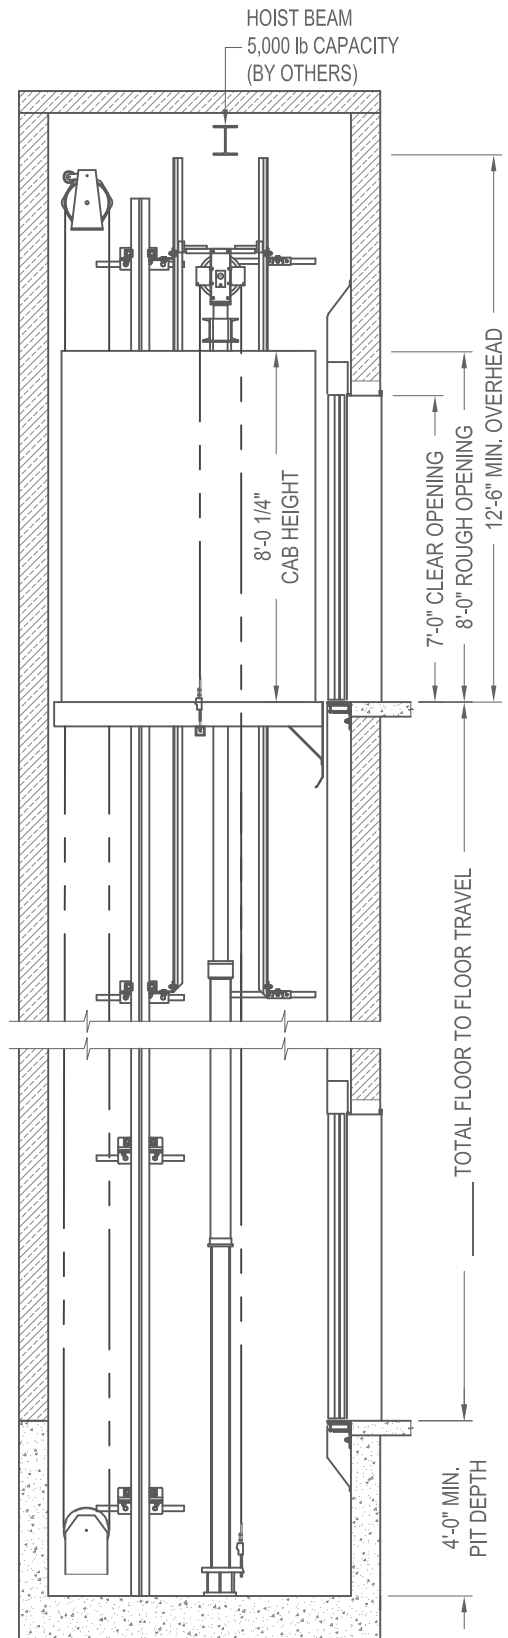

SECTION A-A
NOT TO SCALE



PASSENGER ROPED HYDRO
ELEVATION VIEW

CAPACITY 5000 lbs.

50HRHTS1E14

TWO SPEED HOSPITAL