



SECTION A-A
NOT TO SCALE

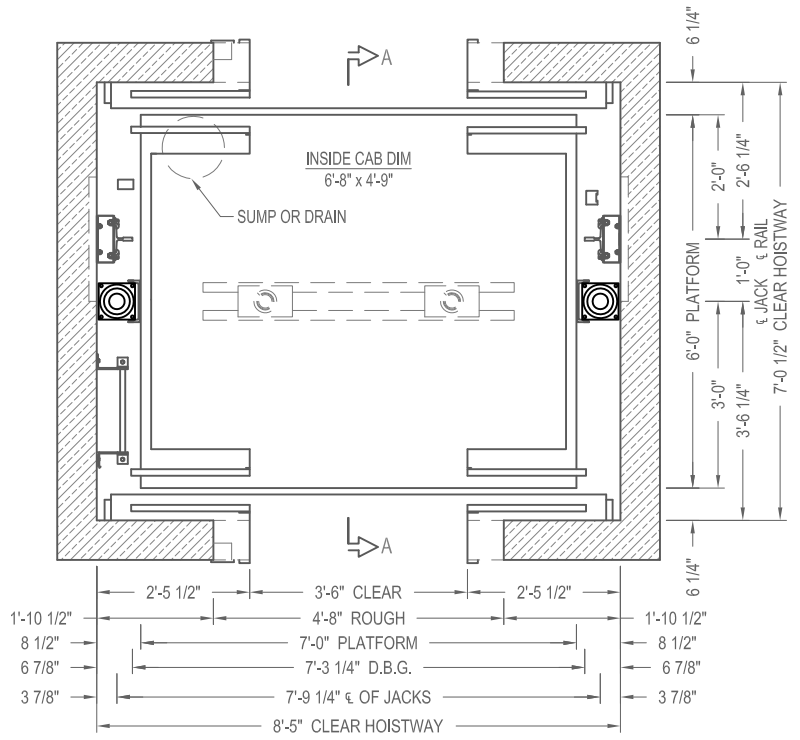

CENTER PARTING HOISTWAY PLAN

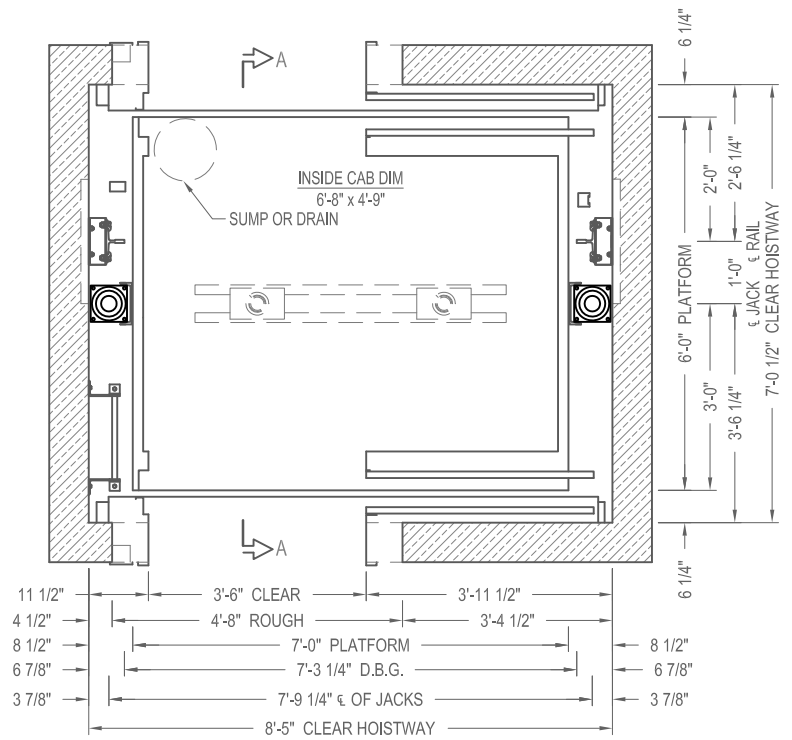


SINGLE SPEED HOISTWAY PLAN




PASSENGER TELESCOPIC HOLELESS
ELEVATION & PLAN VIEW

CAPACITY 3000 lbs. 30THLSS2E14
SINGLE SLIDE & CENTER PARTING

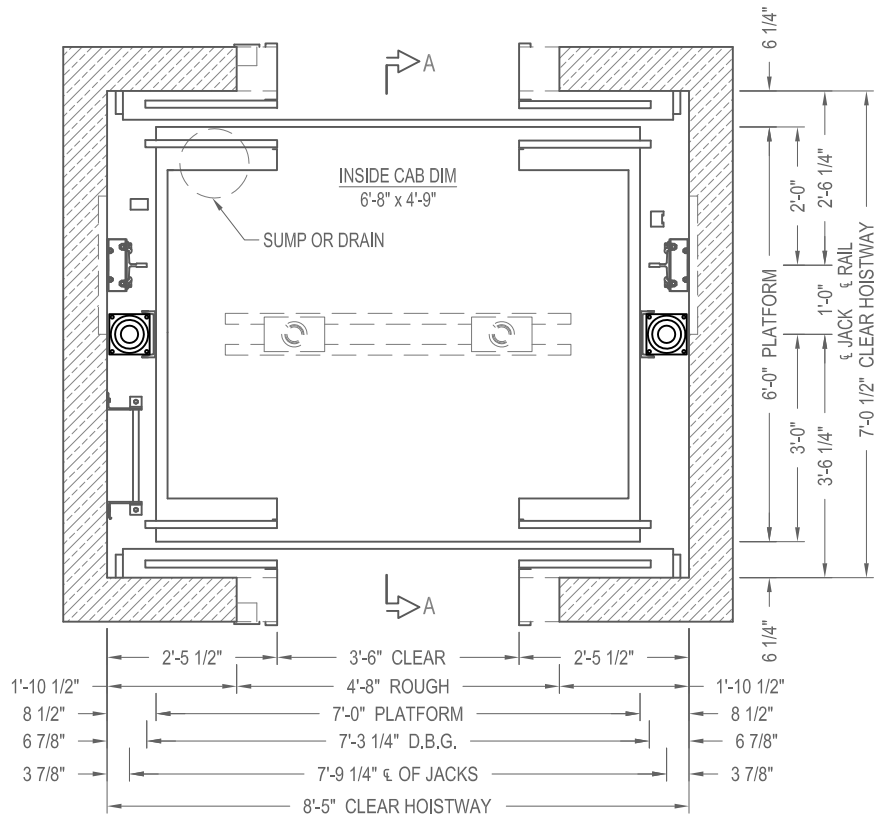

CENTER PARTING HOISTWAY PLAN

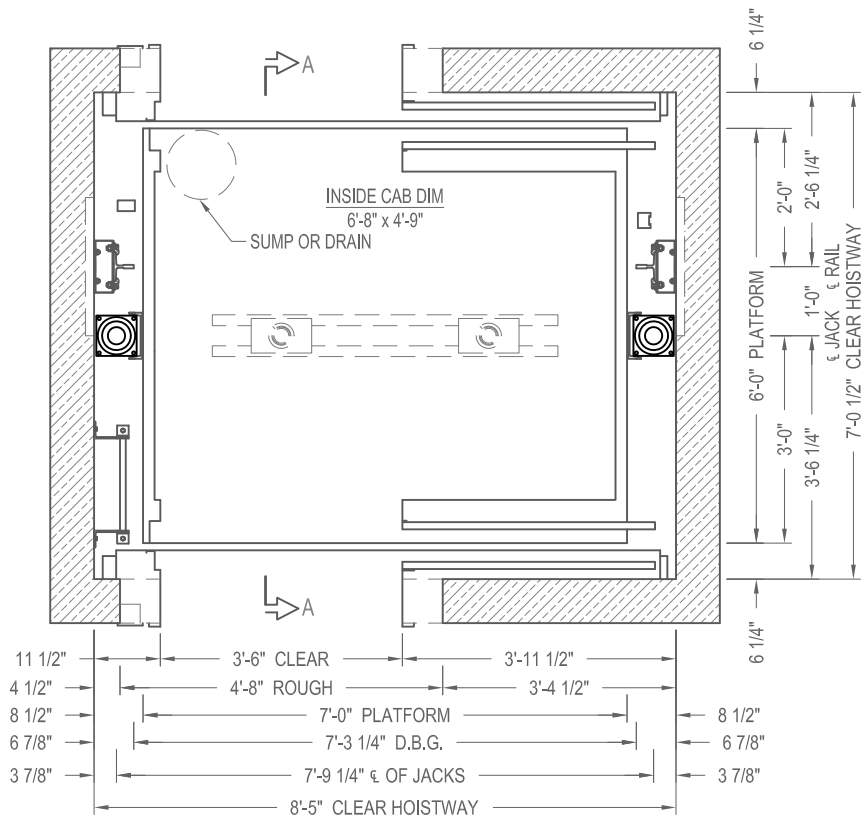

SINGLE SPEED HOISTWAY PLAN




PASSENGER TELESCOPIC HOLELESS

PLAN VIEW

CAPACITY 3000 lbs.

30THLSS2E14

SINGLE SLIDE & CENTER PARTING

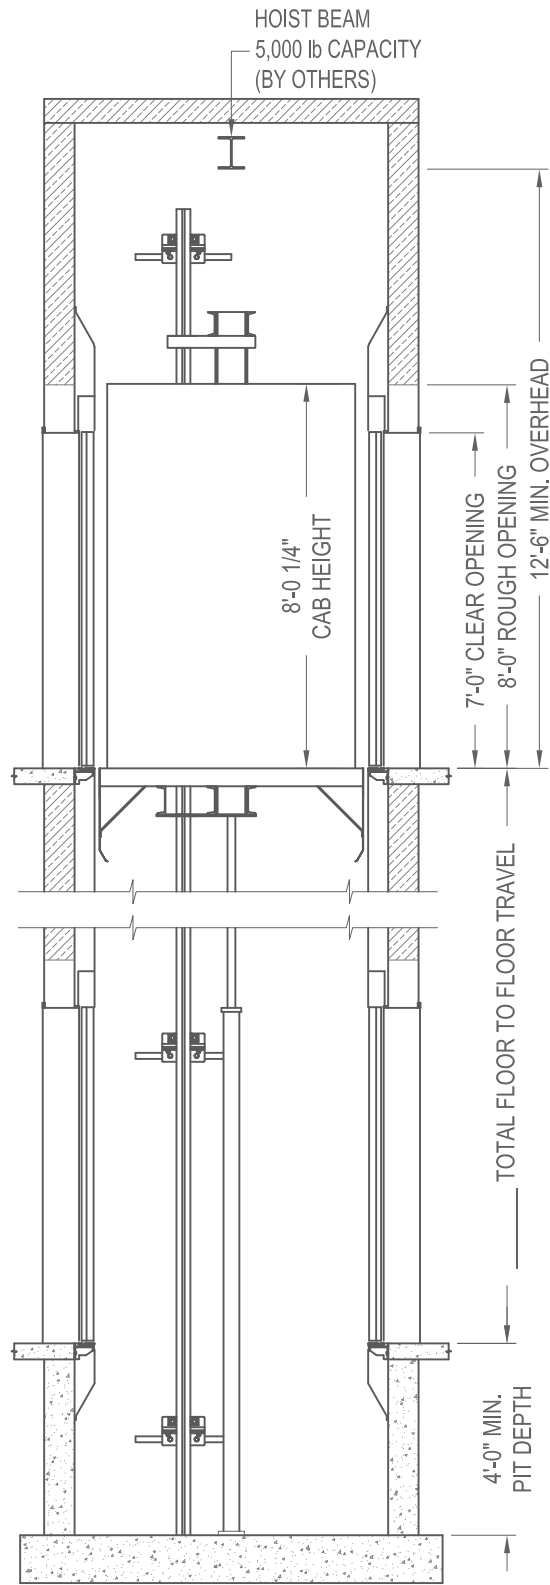

SECTION A-A
NOT TO SCALE



PASSENGER TELESCOPIC HOLELESS

ELEVATION VIEW

CAPACITY 3000 lbs.

30THLSS2E14

SINGLE SLIDE & CENTER PARTING