


SECTION A-A
NOT TO SCALE

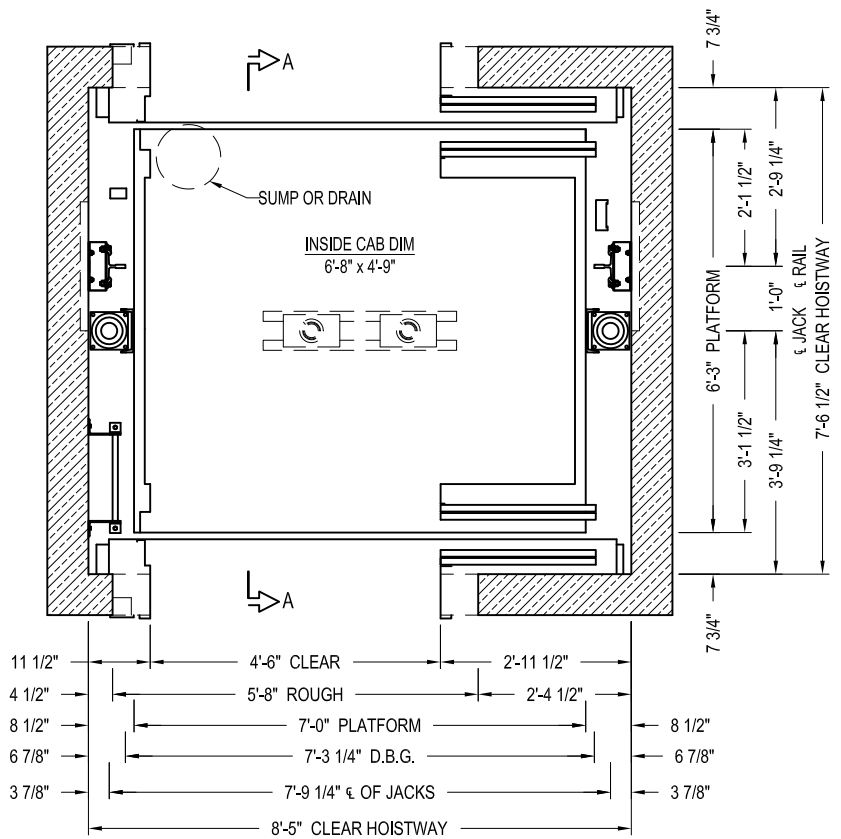


TWO SPEED HOISTWAY PLAN



PASSENGER TELESCOPIC HOLELESS
ELEVATION & PLAN VIEW

CAPACITY 3000 lbs.
TWO SPEED

30THLTS1E14

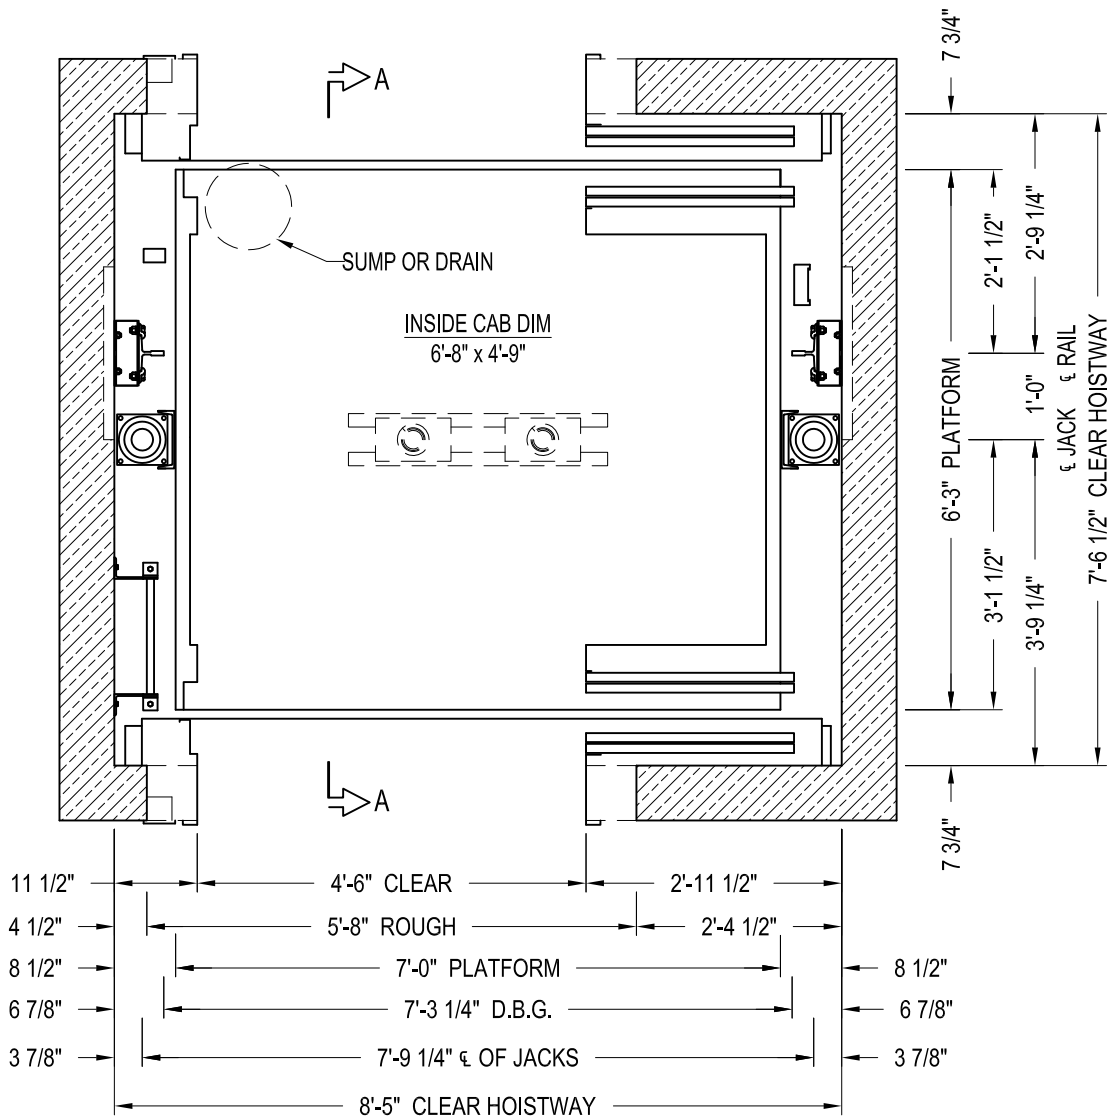

TWO SPEED HOISTWAY PLAN




PASSENGER TELESCOPIC HOLELESS

PLAN VIEW

CAPACITY 3000 lbs.

30THLTS1E14

TWO SPEED

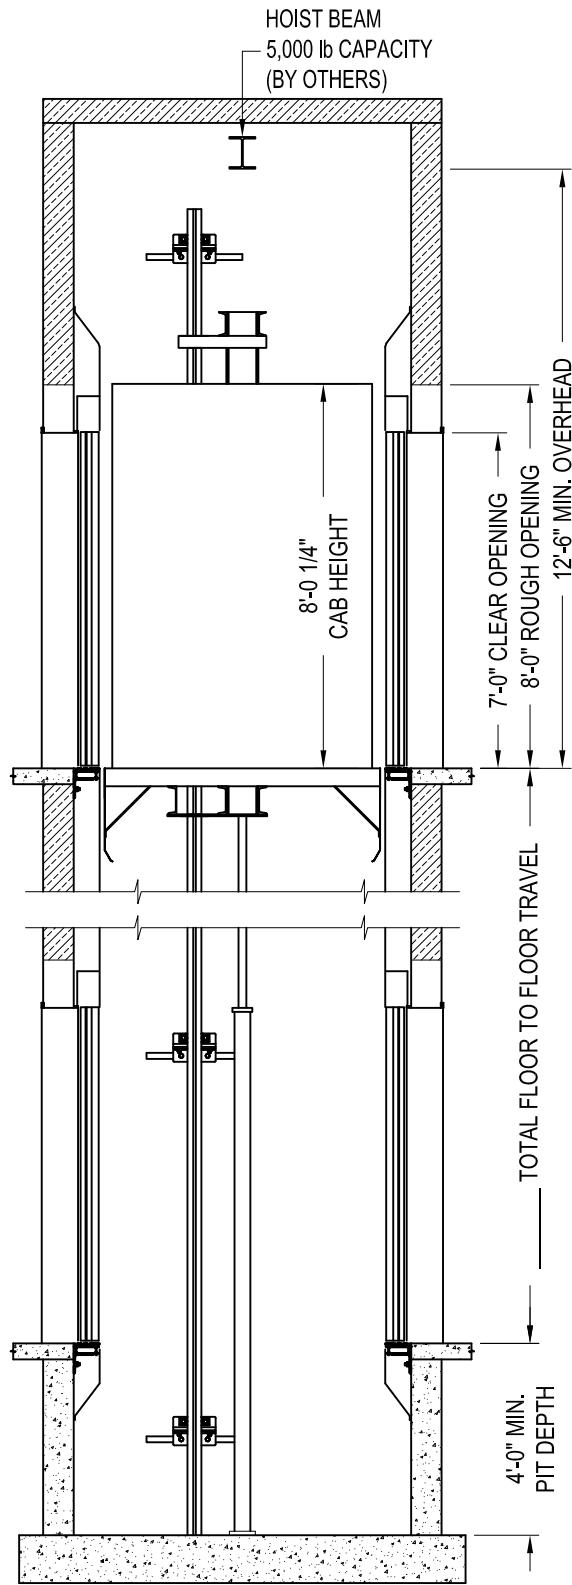

SECTION A-A
NOT TO SCALE



PASSENGER TELESCOPIC HOLELESS

ELEVATION VIEW

CAPACITY 3000 lbs.

TWO SPEED

30THLTS1E14