


SECTION A-A
NOT TO SCALE

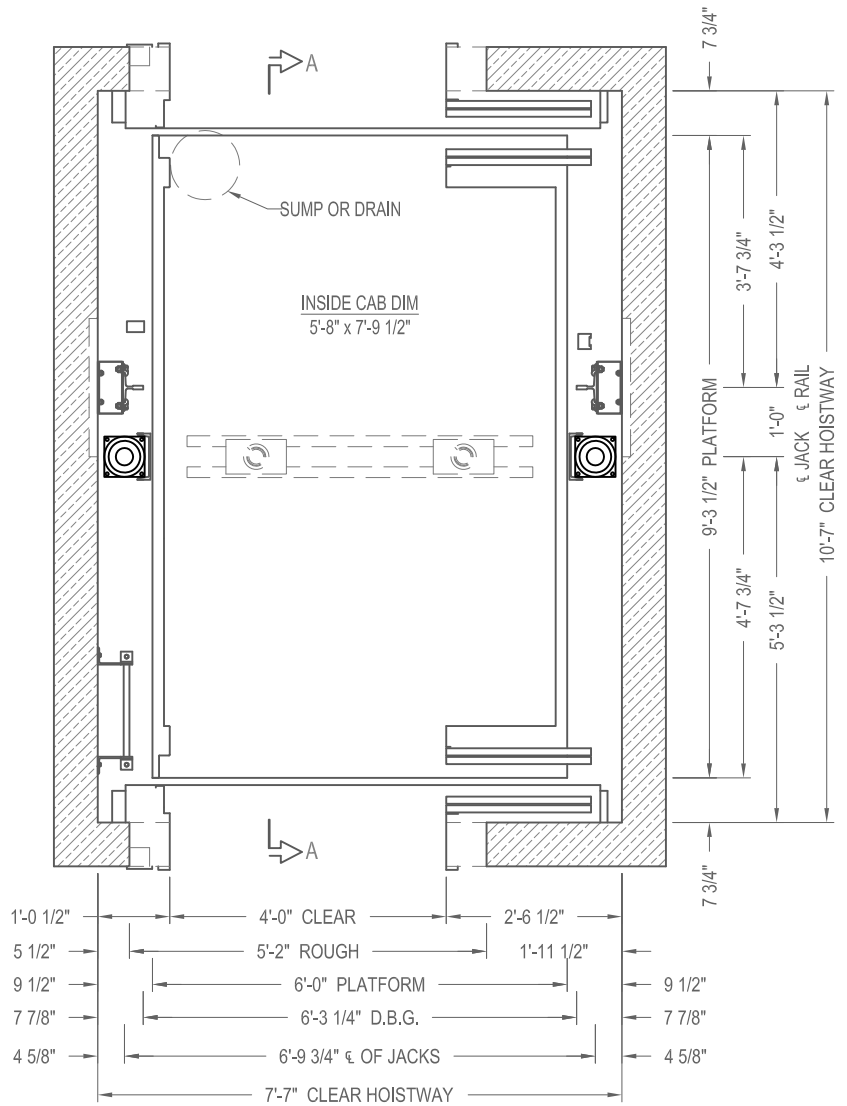


TWO SPEED HOISTWAY PLAN



PASSENGER TELESCOPIC HOLELESS
ELEVATION & PLAN VIEW

CAPACITY 4500 lbs. 45HTHLTS2E14
TWO SPEED HOSPITAL

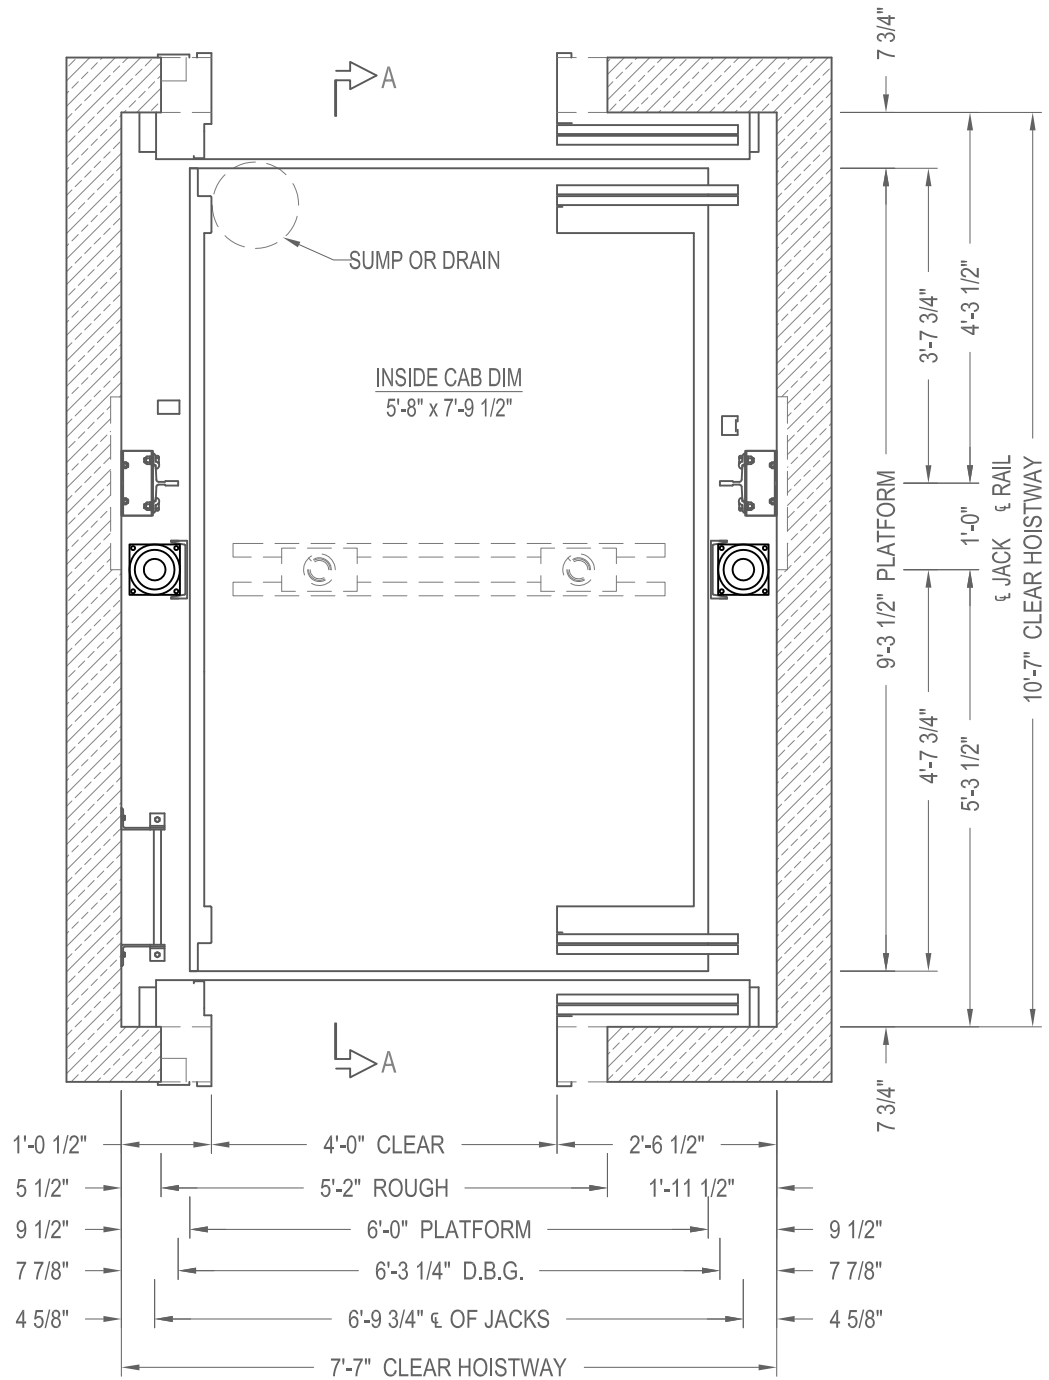

TWO SPEED HOISTWAY PLAN




PASSENGER TELESCOPIC HOLELESS

PLAN VIEW

CAPACITY 4500 lbs.

45HTHLTS2E14

TWO SPEED HOSPITAL

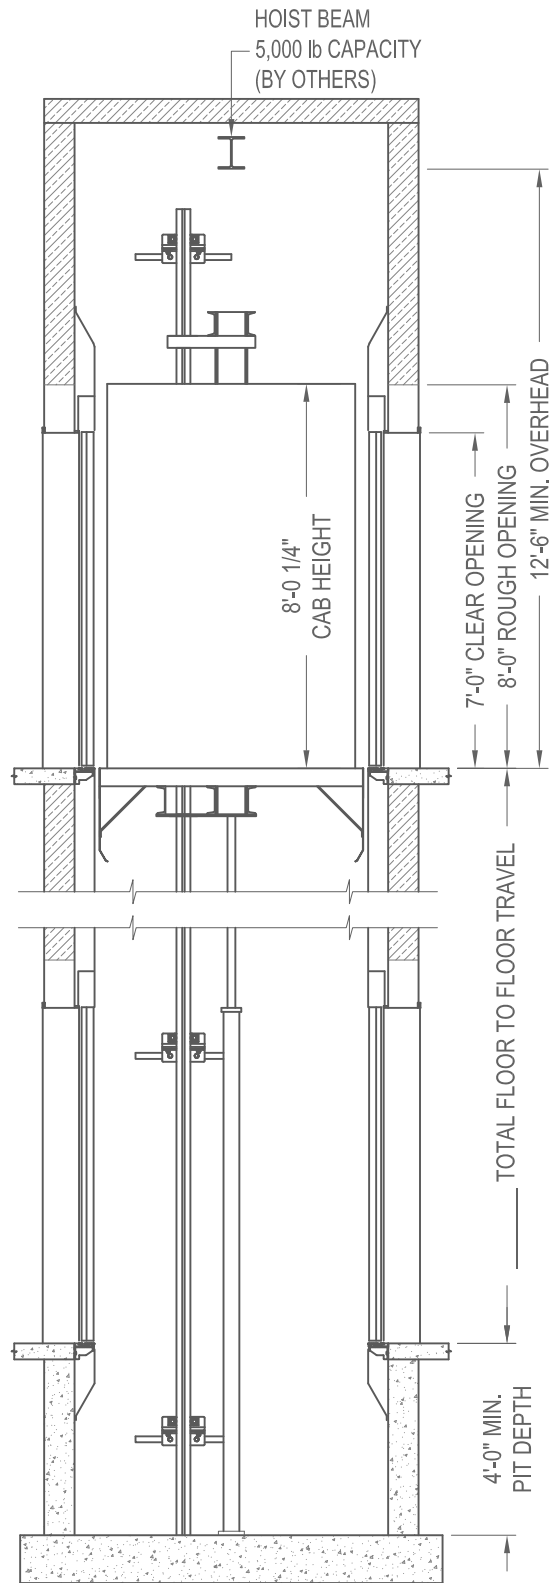

SECTION A-A
NOT TO SCALE



PASSENGER TELESCOPIC HOLELESS

ELEVATION VIEW

CAPACITY 4500 lbs.

45HTHLTS2E14

TWO SPEED HOSPITAL