


SECTION A-A  
NOT TO SCALE

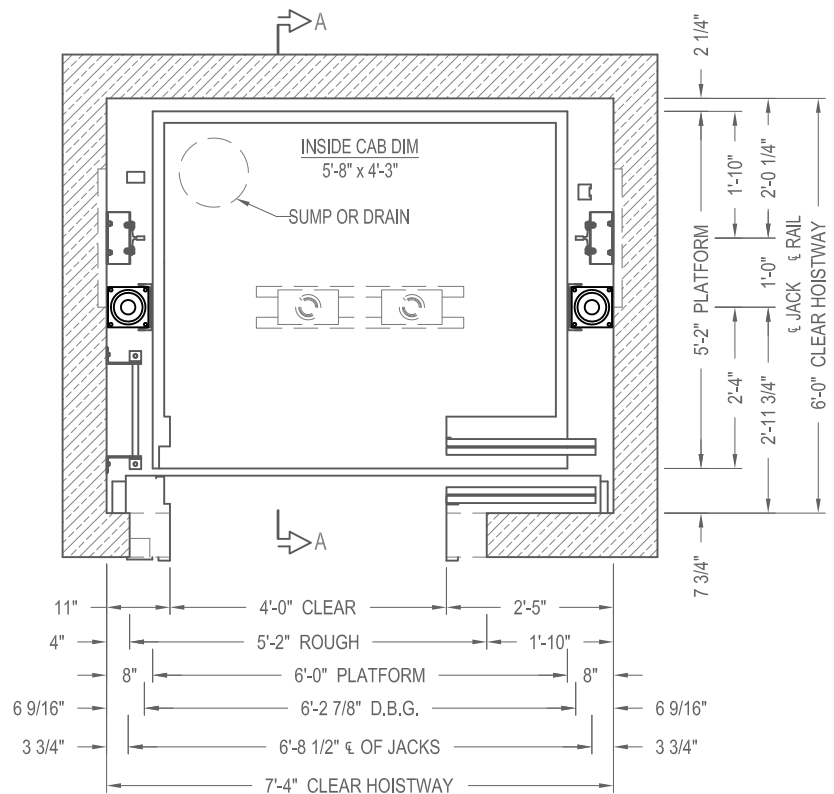

TWO SPEED HOISTWAY PLAN



PASSENGER TELESCOPIC HOLELESS


ELEVATION & PLAN VIEW

CAPACITY 2000 lbs.

TWO SPEED

20THLTS1E14



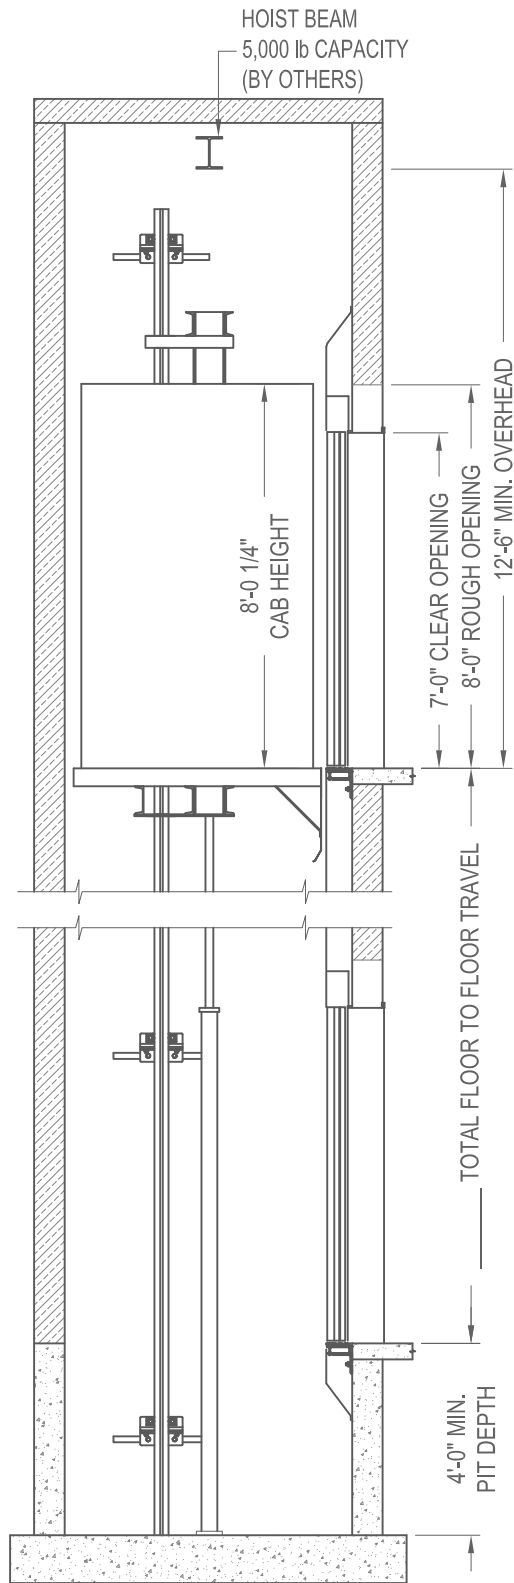

SECTION A-A  
NOT TO SCALE



PASSENGER TELESCOPIC HOLELESS

ELEVATION VIEW

CAPACITY 2000 lbs.

TWO SPEED

20THLTS1E14