


SECTION A-A
NOT TO SCALE



TWO SPEED HOISTWAY PLAN

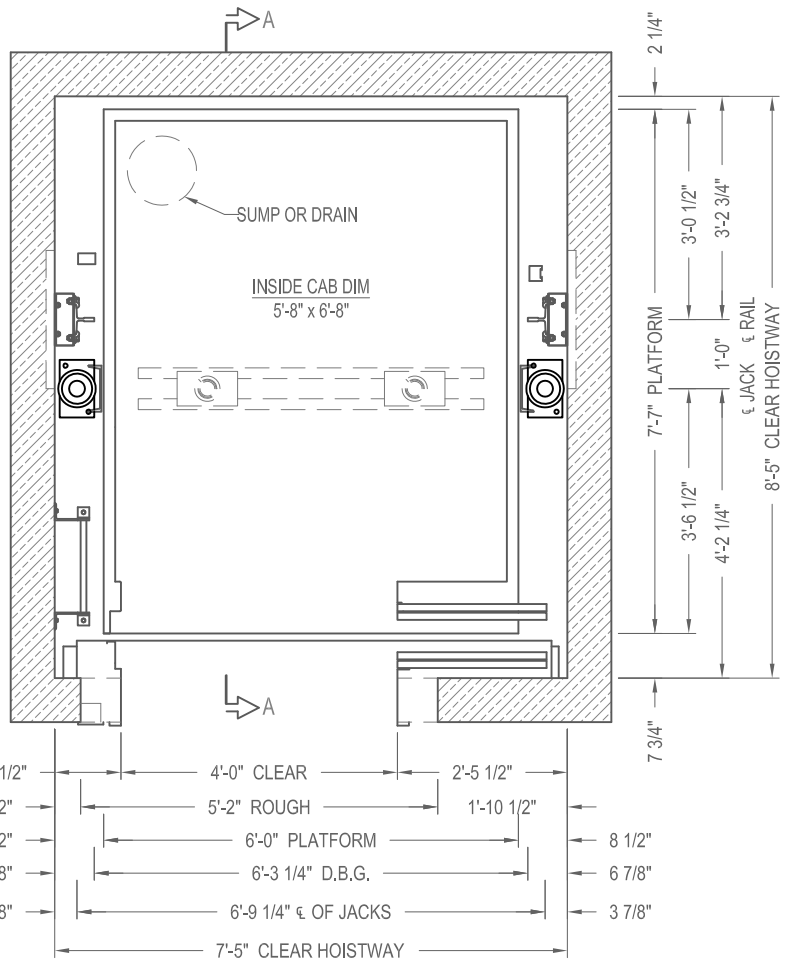


PASSENGER TELESCOPIC HOLELESS

ELEVATION & PLAN VIEW

CAPACITY 3500 lbs.

35HTHLTS1E14

TWO SPEED HOSPITAL

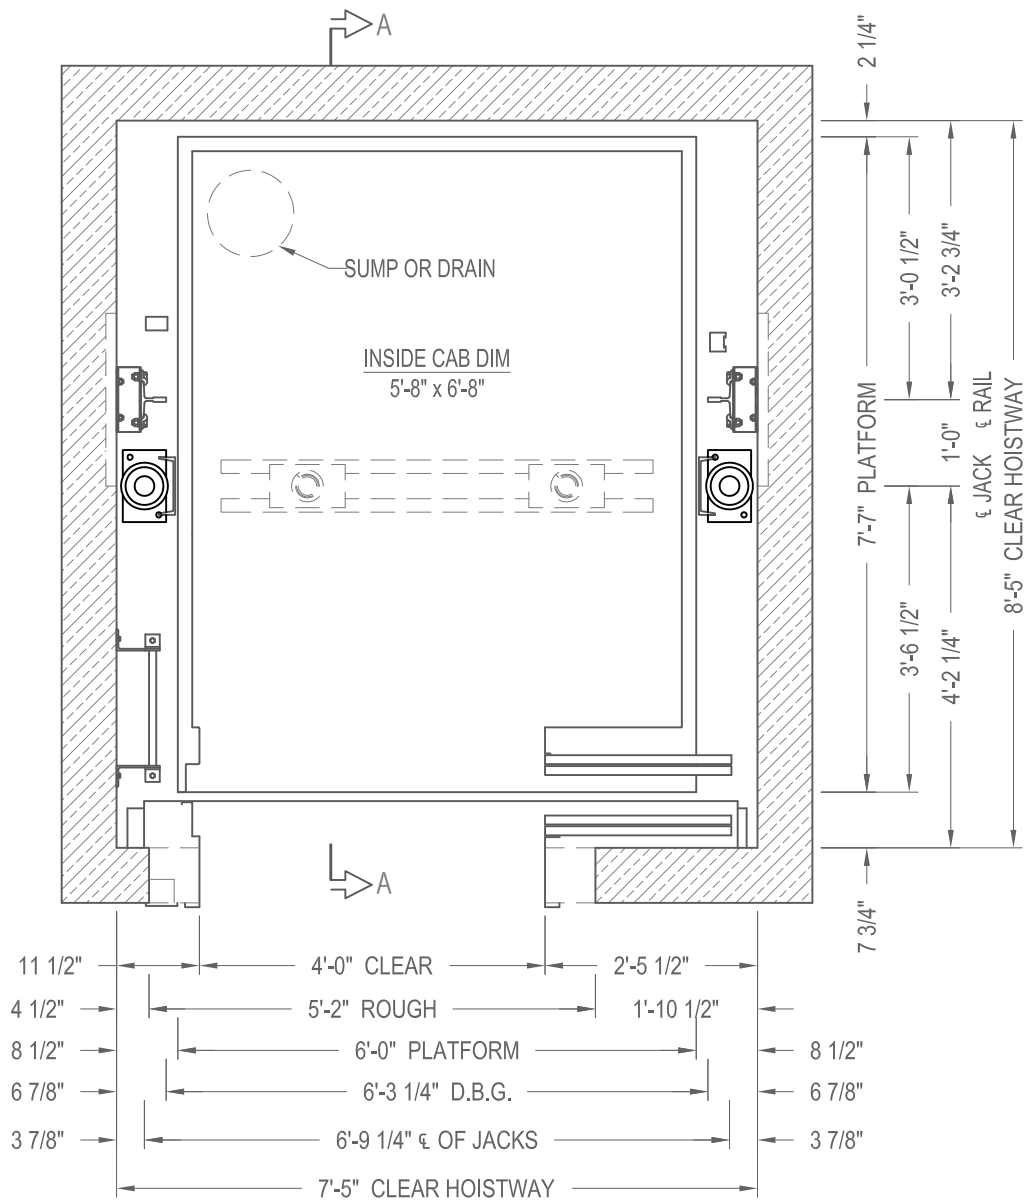

TWO SPEED HOISTWAY PLAN




PASSENGER TELESCOPIC HOLELESS

PLAN VIEW

CAPACITY 3500 lbs.

35HTHLTS1E14

TWO SPEED HOSPITAL

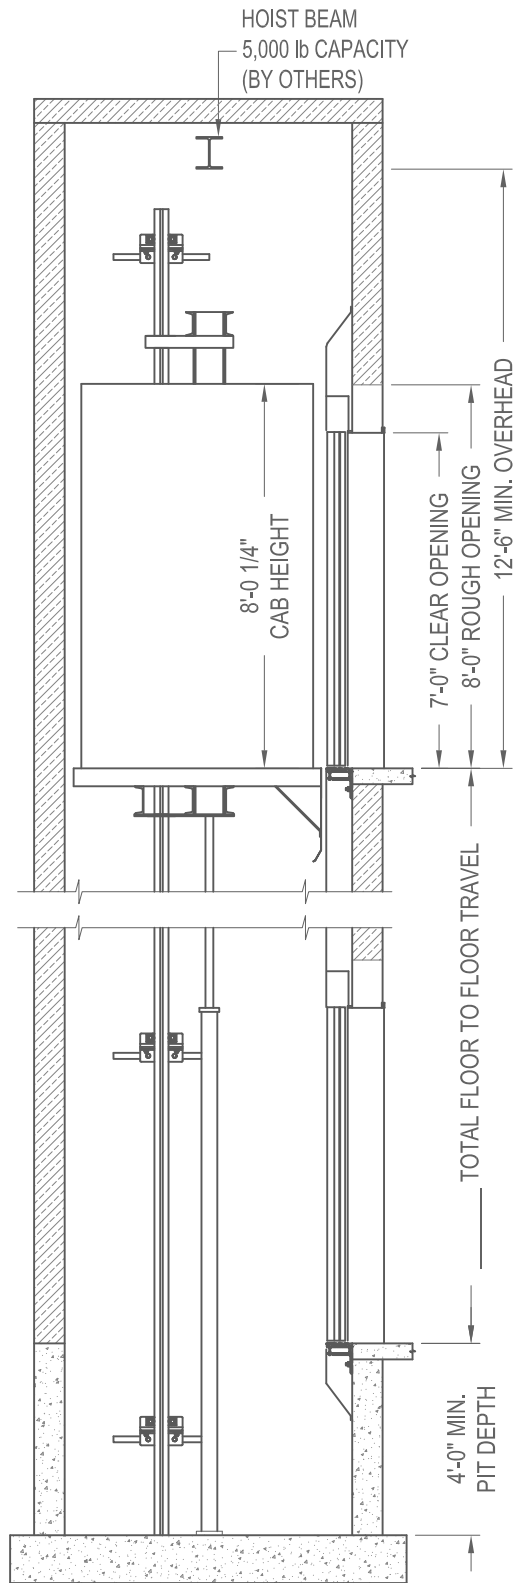

SECTION A-A
NOT TO SCALE



PASSENGER TELESCOPIC HOLELESS

ELEVATION VIEW

CAPACITY 3500 lbs.

35HTHLTS1E14

TWO SPEED HOSPITAL