


SECTION A-A
NOT TO SCALE




TWO SPEED HOISTWAY PLAN

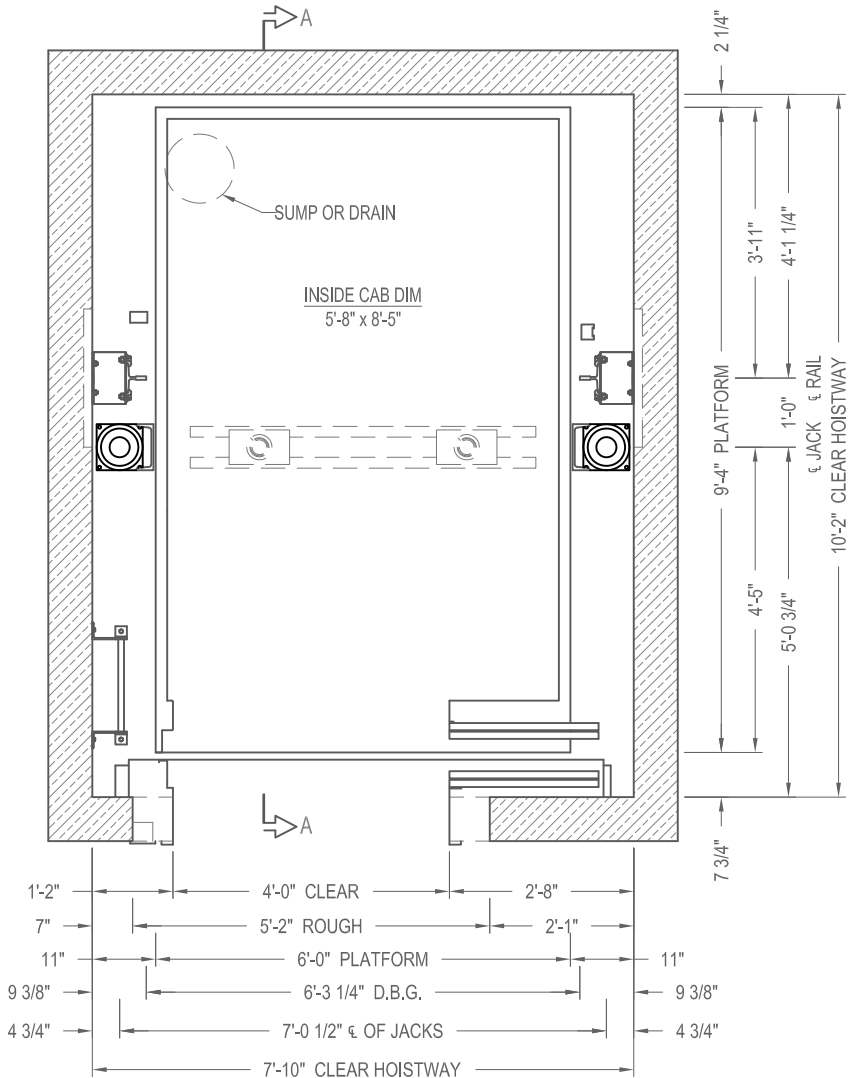

PASSENGER TELESCOPIC HOLELESS
ELEVATION & PLAN VIEW

CAPACITY 5000 lbs. 50HTHLTS1E14
TWO SPEED HOSPITAL

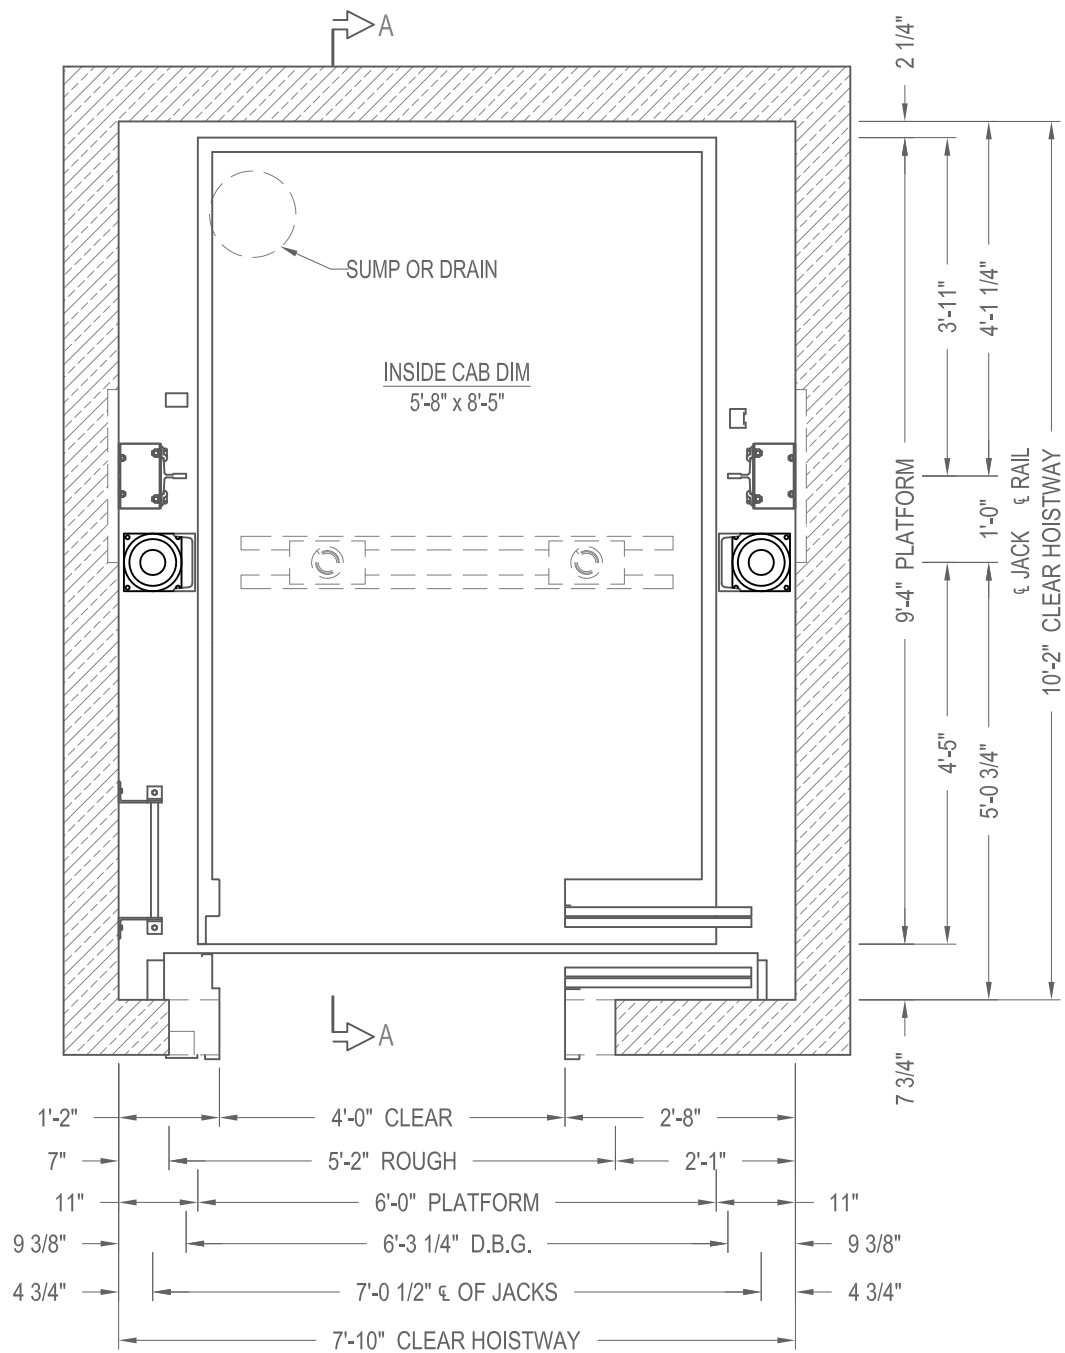

TWO SPEED HOISTWAY PLAN




PASSENGER TELESCOPIC HOLELESS

PLAN VIEW

CAPACITY 5000 lbs.

50HTHLTS1E14

TWO SPEED HOSPITAL

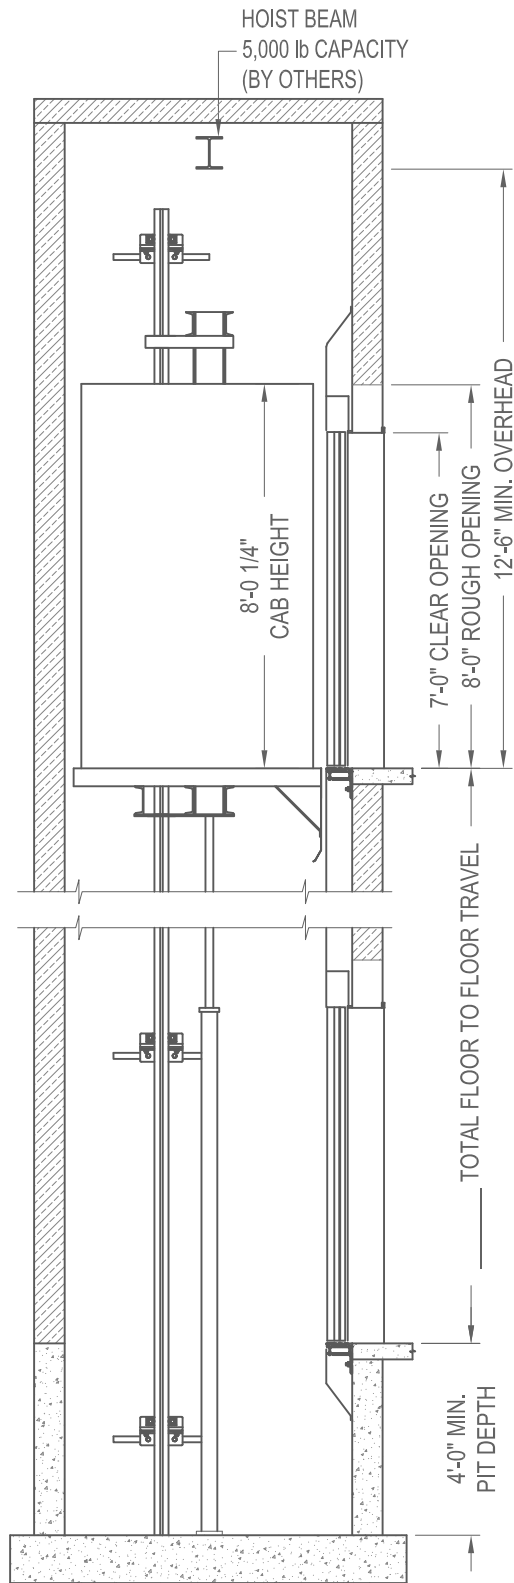

SECTION A-A
NOT TO SCALE



PASSENGER TELESCOPIC HOLELESS

ELEVATION VIEW

CAPACITY 5000 lbs.

50HTHLTS1E14

TWO SPEED HOSPITAL