


SECTION A-A
NOT TO SCALE

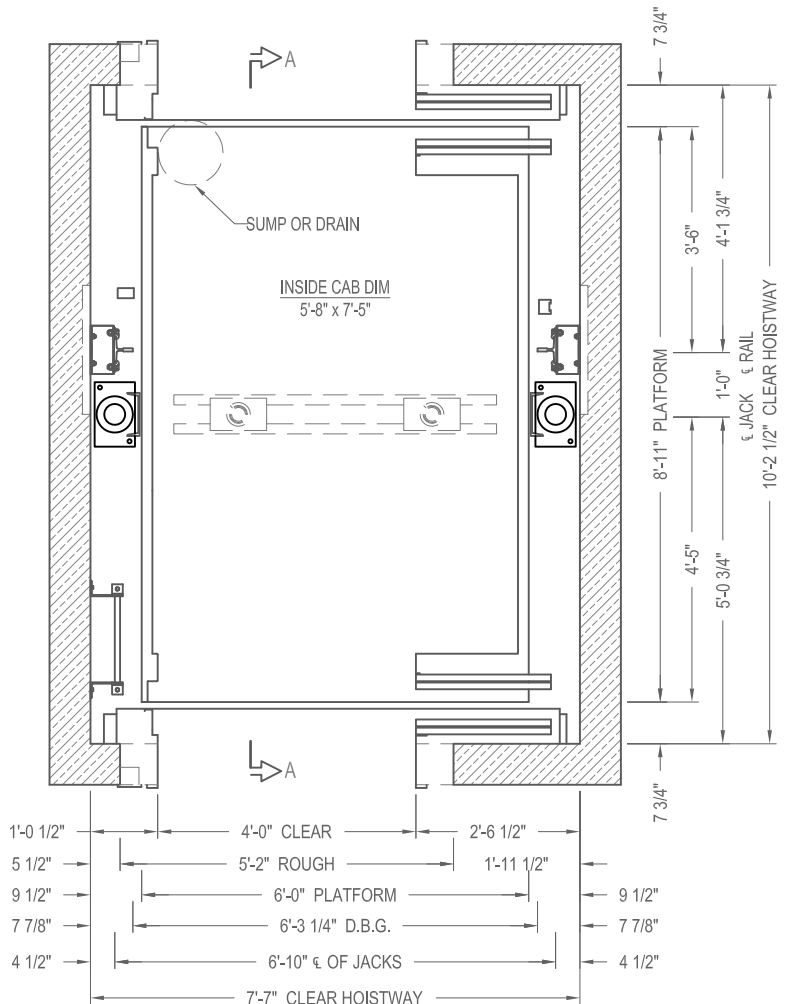


TWO SPEED HOISWAY PLAN



PASSENGER HOLELESS
ELEVATION & PLAN VIEW

CAPACITY 4000 lbs.	40HHLTS2E14
TWO SPEED HOSPITAL	

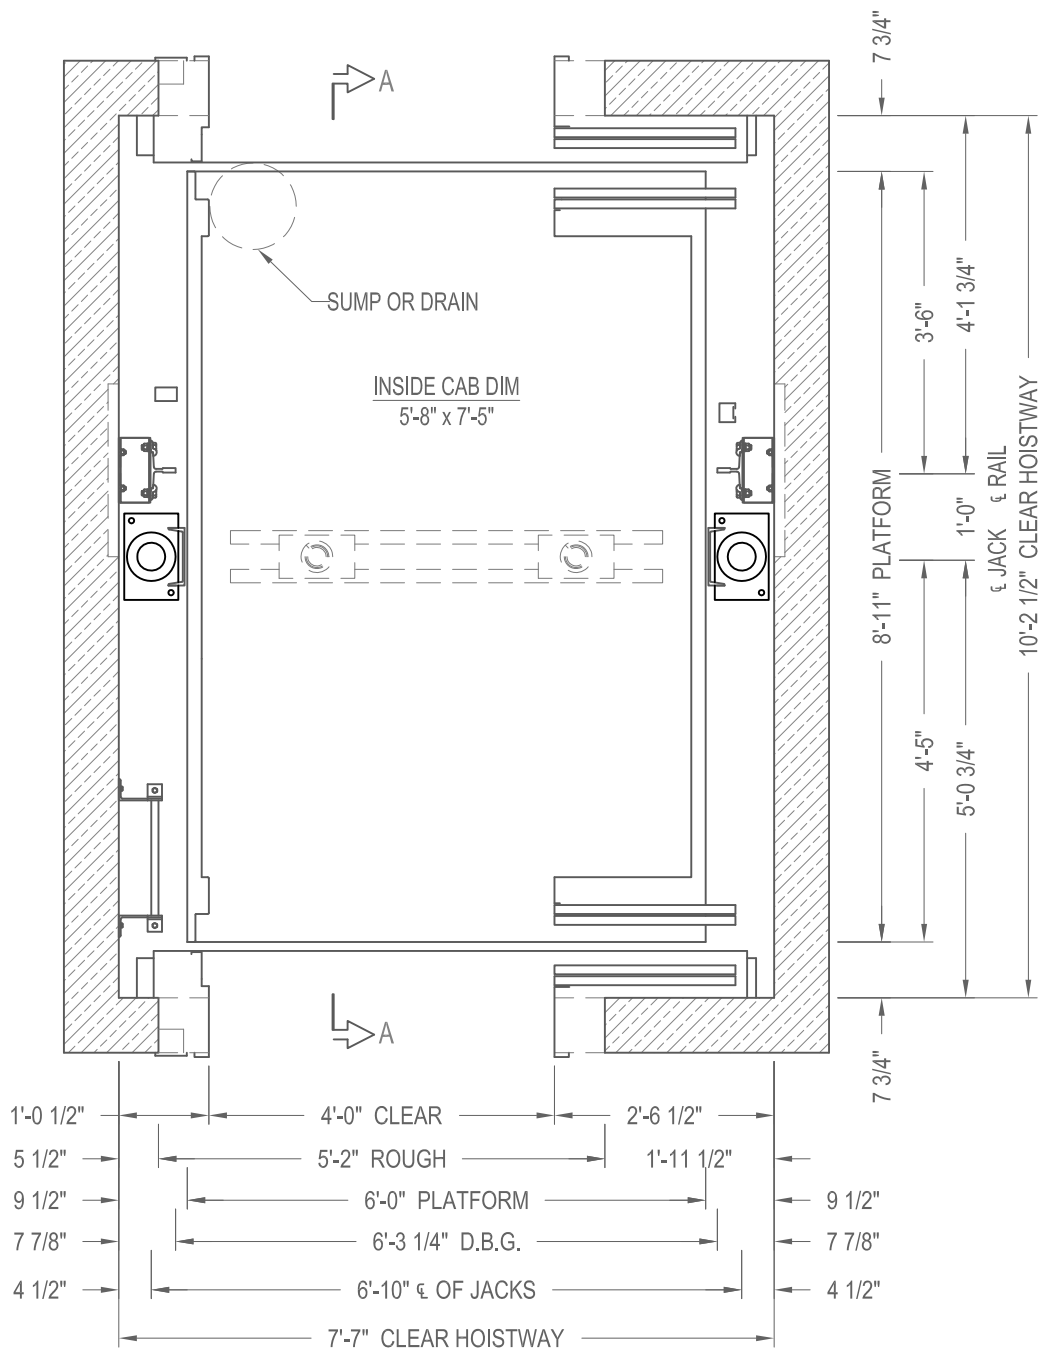

TWO SPEED HOISTWAY PLAN




PASSENGER HOLELESS
PLAN VIEW

CAPACITY 4000 lbs.

40HHLTS2E14

TWO SPEED HOSPITAL

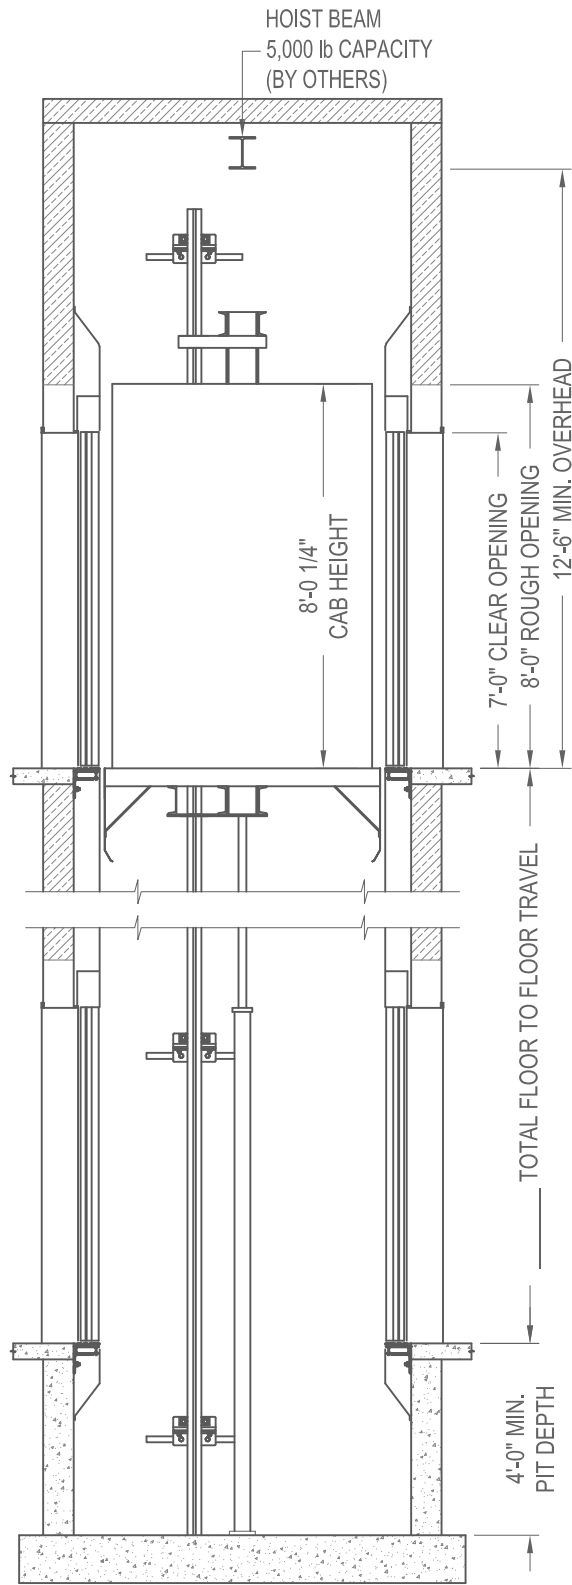

SECTION A-A
NOT TO SCALE



PASSENGER HOLELESS
ELEVATION VIEW

CAPACITY 4000 lbs.

40HHLTS2E14

TWO SPEED HOSPITAL