


SECTION A-A  
NOT TO SCALE



SINGLE SPEED HOISTWAY PLAN

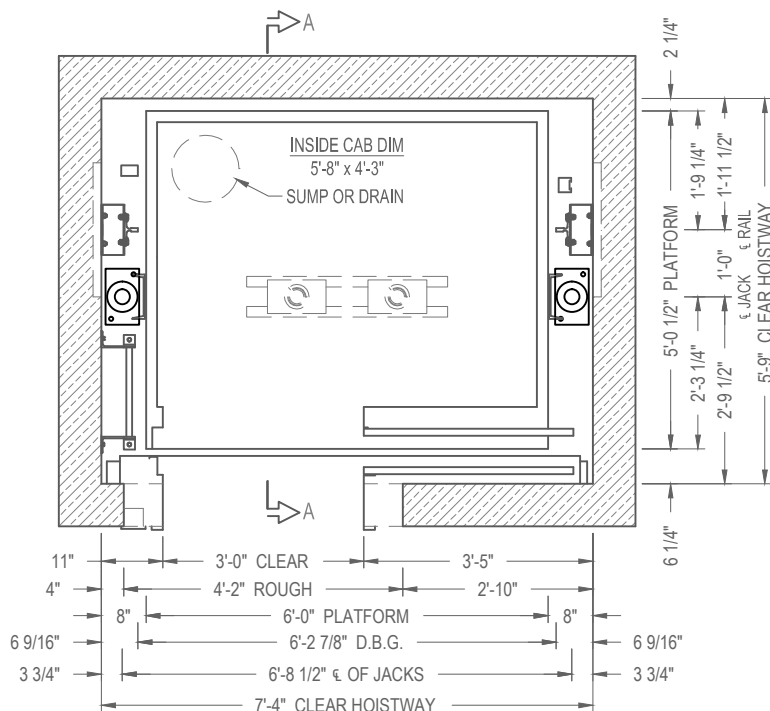


PASSENGER HOLELESS

ELEVATION & PLAN VIEW

CAPACITY 2000 lbs.

20HLSS1E14

SINGLE SLIDE

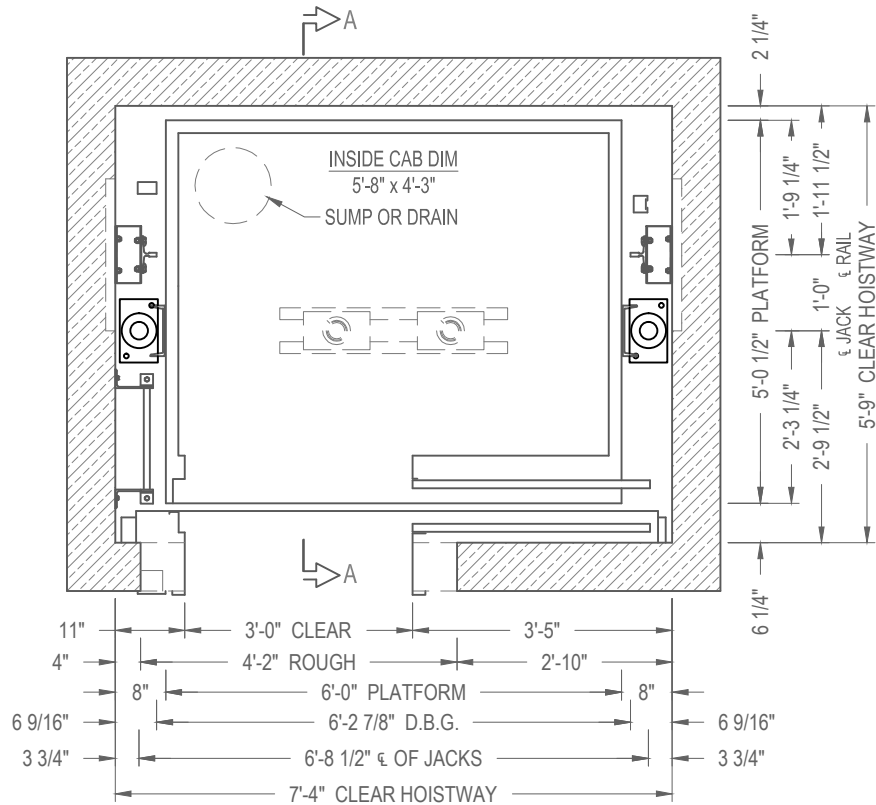

SINGLE SPEED HOISTWAY PLAN




PASSENGER HOLELESS

CAPACITY 2000 lbs.

20HLSS1E14

PLAN VIEW

SINGLE SLIDE

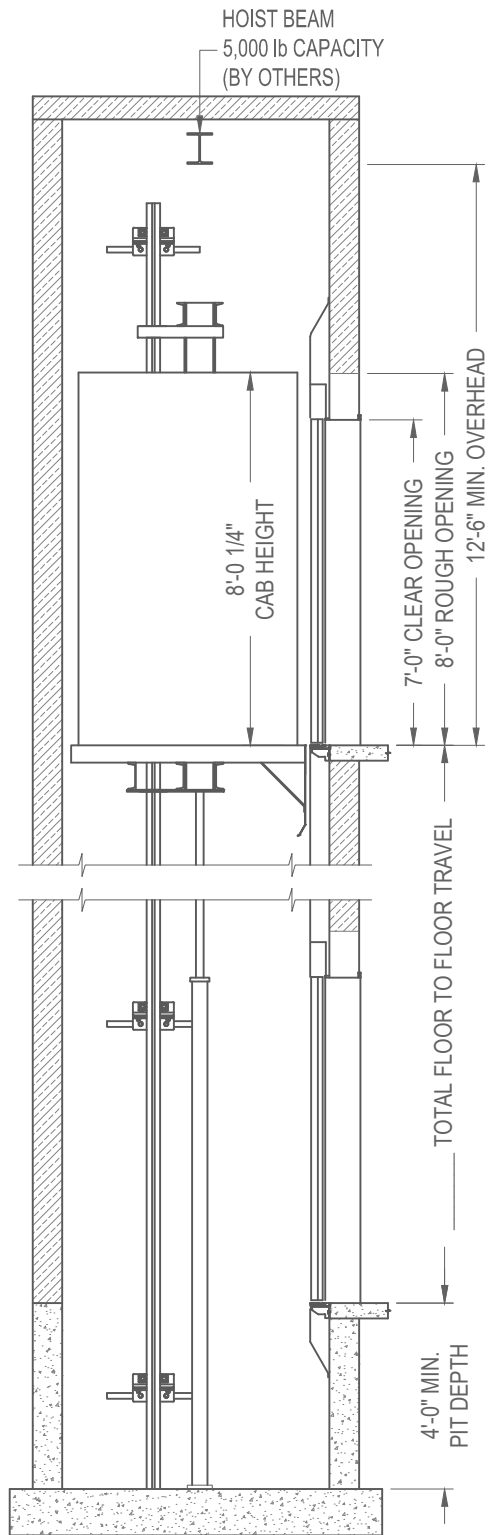

SECTION A-A  
NOT TO SCALE



PASSENGER HOLELESS  
ELEVATION VIEW

CAPACITY 2000 lbs.  
SINGLE SLIDE

20HLSS1E14