


SECTION A-A  
NOT TO SCALE

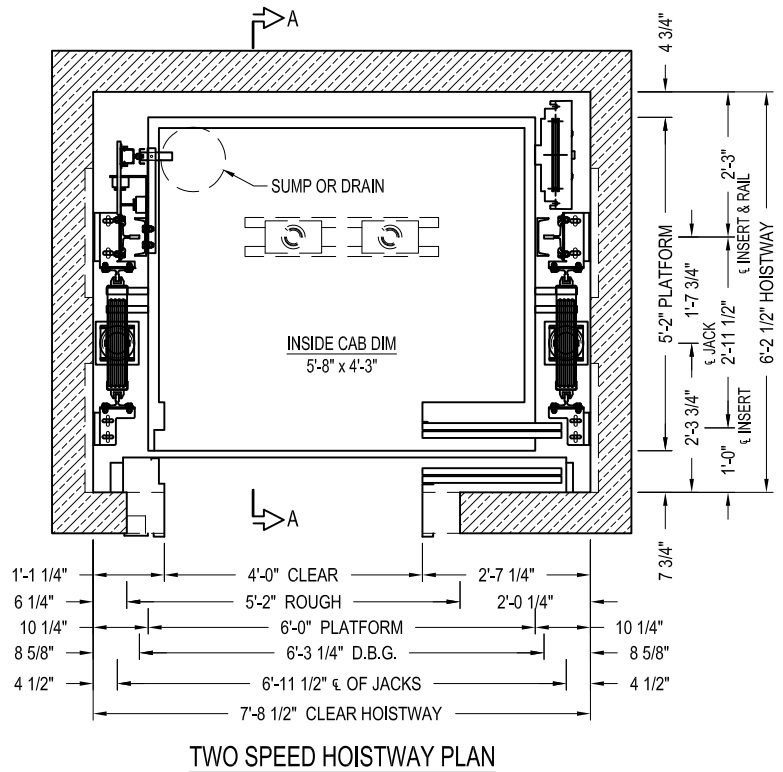


PASSENGER ROPED HYDRO  
ELEVATION & PLAN VIEW

CAPACITY 2000 lbs.

20RHTS1E14

TWO SPEED

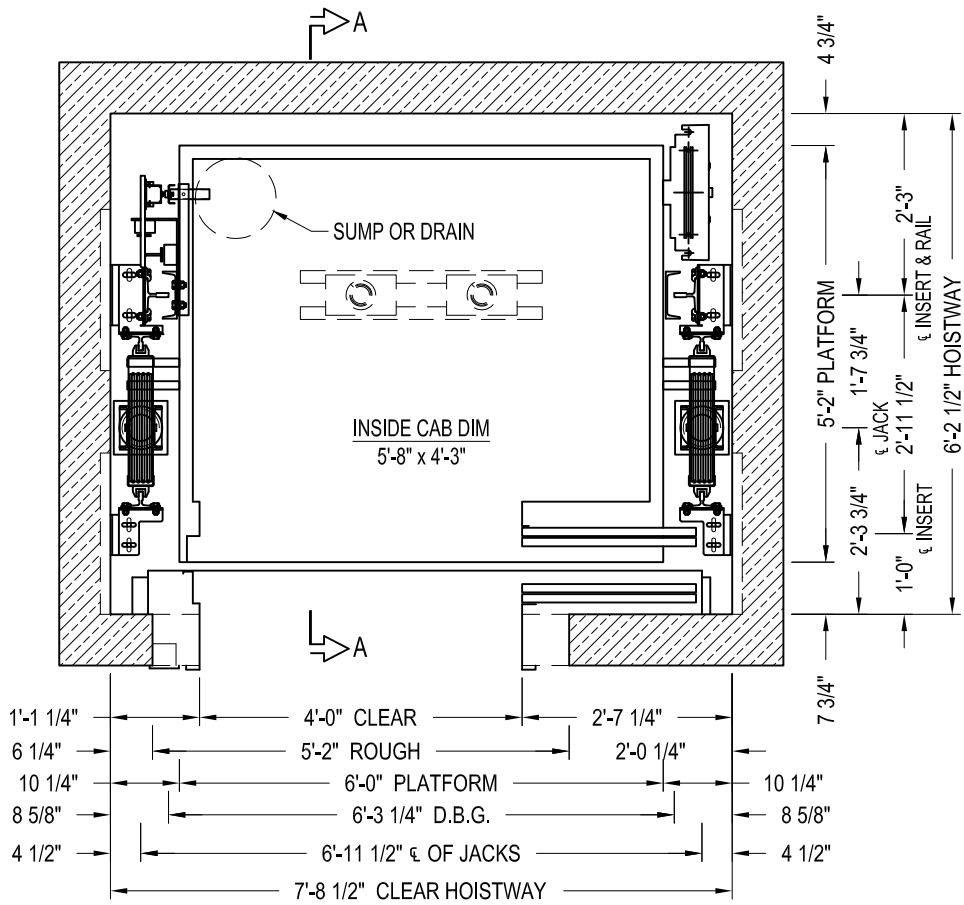


**TWO SPEED HOISTWAY PLAN**



**PASSENGER ROPED HYDRO**  
**PLAN VIEW**

**CAPACITY 2000 lbs.**  
**TWO SPEED**

**20RHTS1E14**

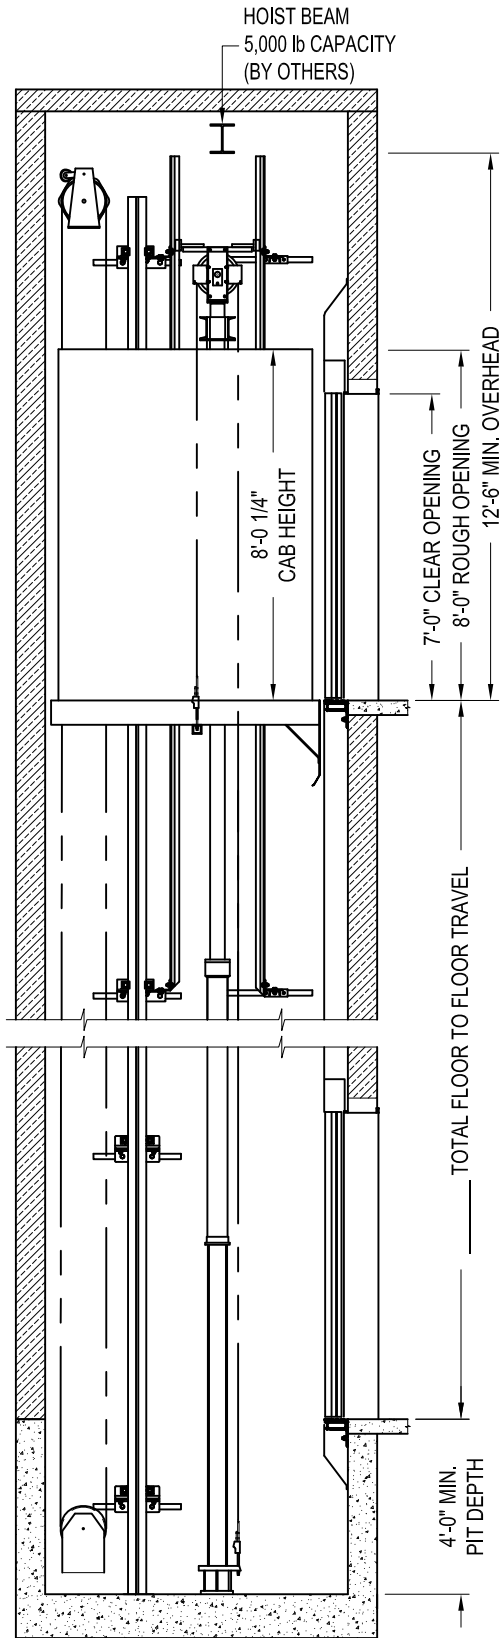

SECTION A-A  
NOT TO SCALE



PASSENGER ROPED HYDRO  
ELEVATION VIEW

CAPACITY 2000 lbs.

20RHTS1E14

TWO SPEED