


SECTION A-A
NOT TO SCALE




TWO SPEED HOISTWAY PLAN

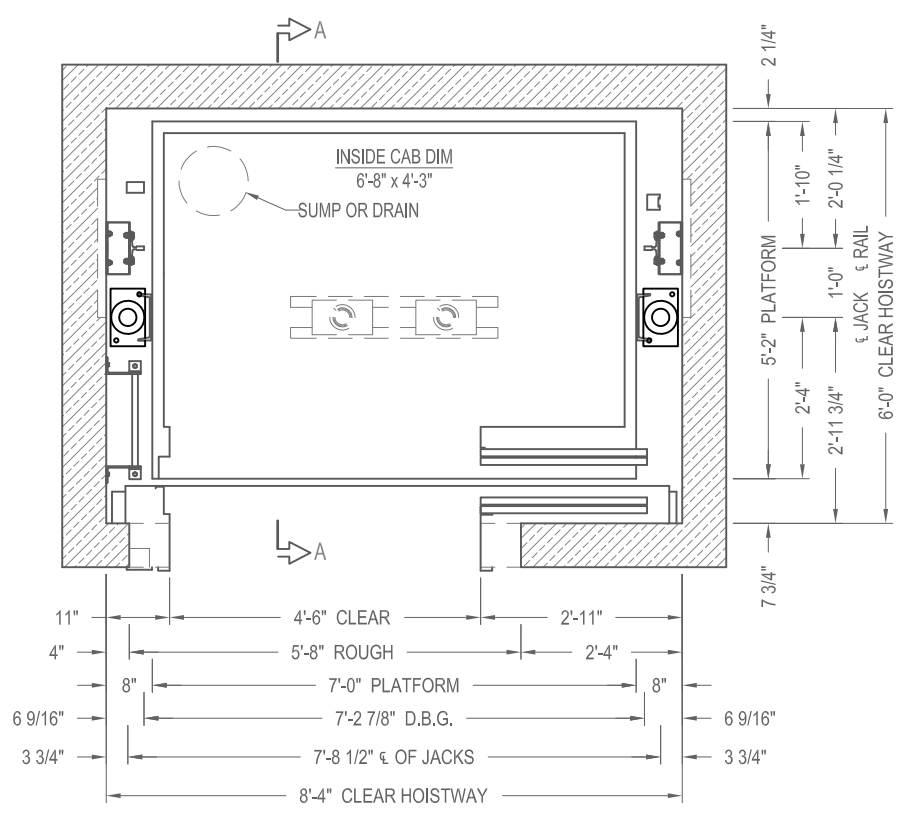

PASSENGER HOLELESS
ELEVATION & PLAN VIEW

CAPACITY 2500 lbs.	25HLTS1E14
TWO SPEED	

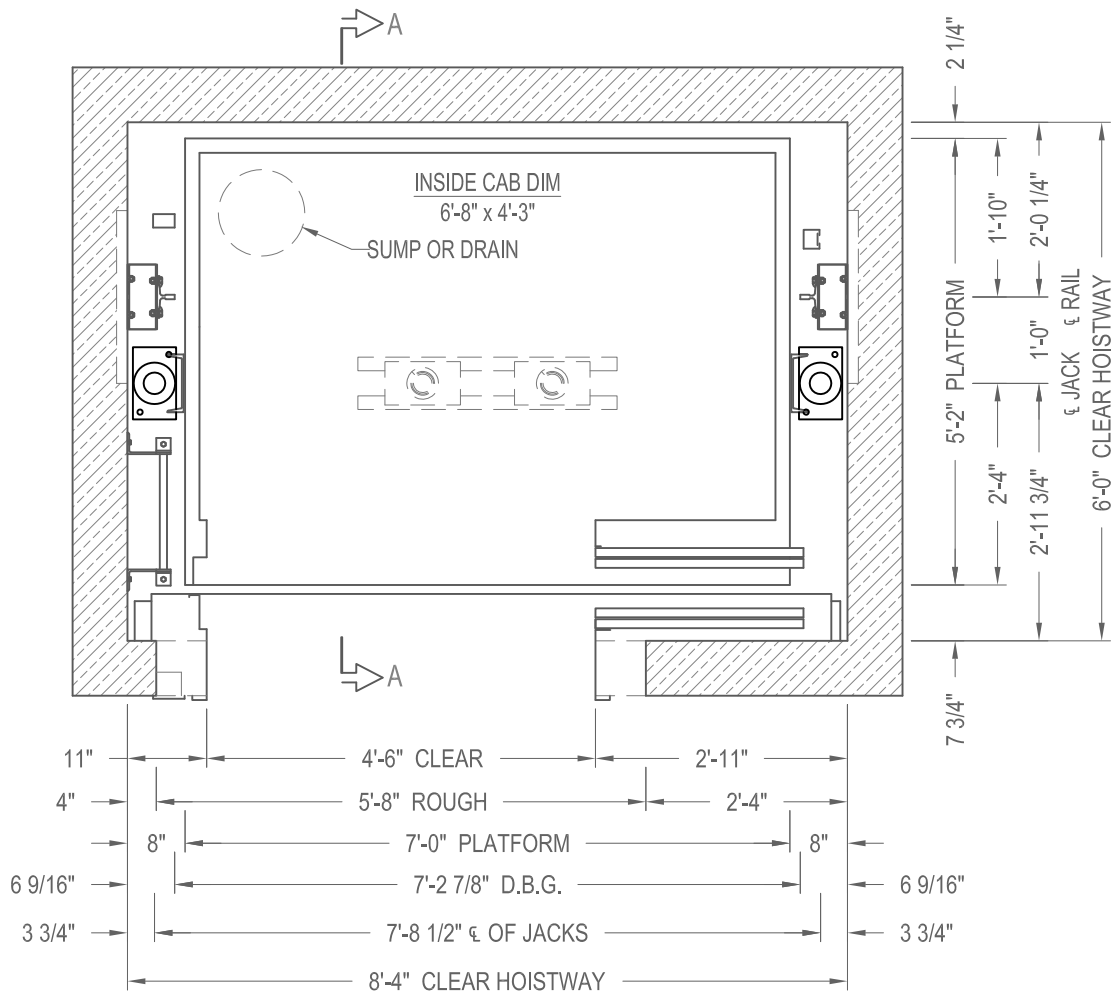


TWO SPEED HOISTWAY PLAN



PASSENGER HOLELESS
PLAN VIEW

CAPACITY 2500 lbs.
TWO SPEED

25HLTS1E14

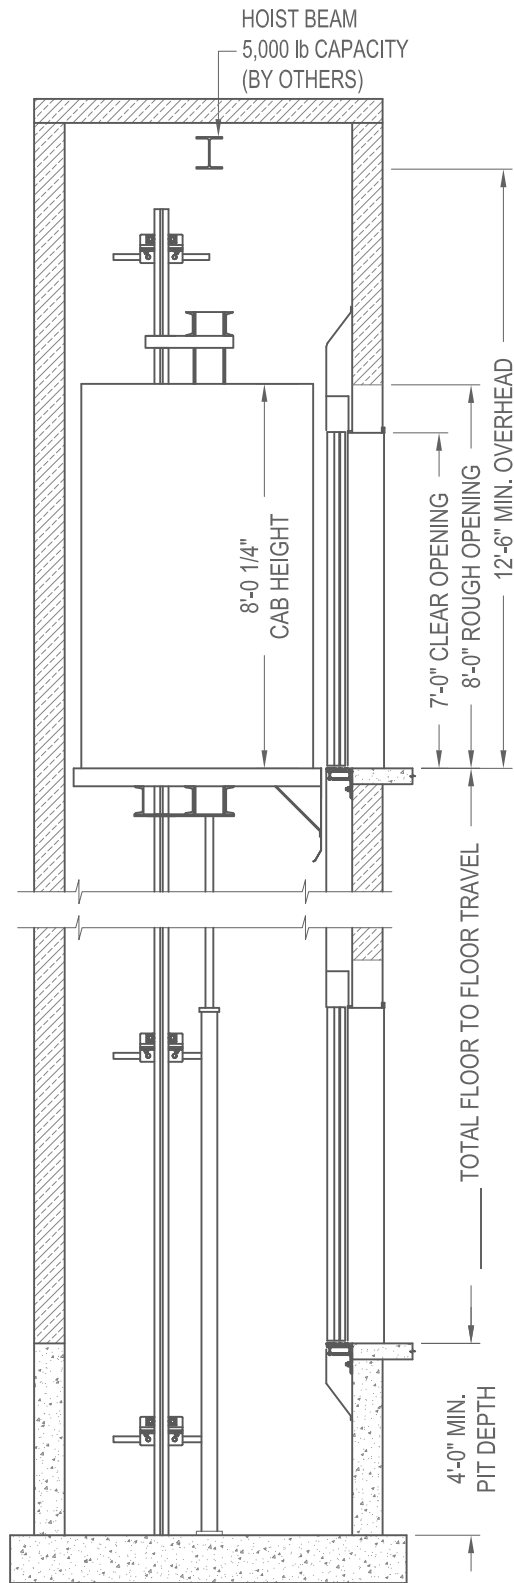

SECTION A-A
NOT TO SCALE



PASSENGER HOLELESS
ELEVATION VIEW

CAPACITY 2500 lbs.

25HLTS1E14

TWO SPEED