


SECTION A-A
NOT TO SCALE




TWO SPEED HOISTWAY PLAN

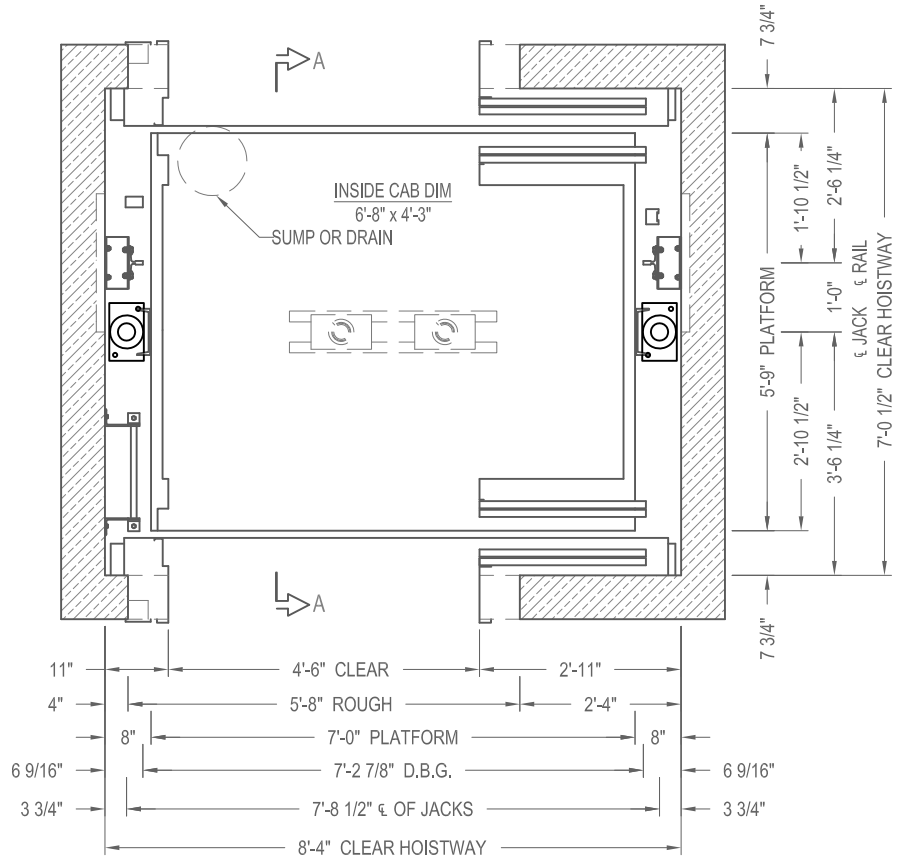

PASSENGER HOLELESS
ELEVATION & PLAN VIEW

CAPACITY 2500 lbs.	25HLTS2E14
TWO SPEED	

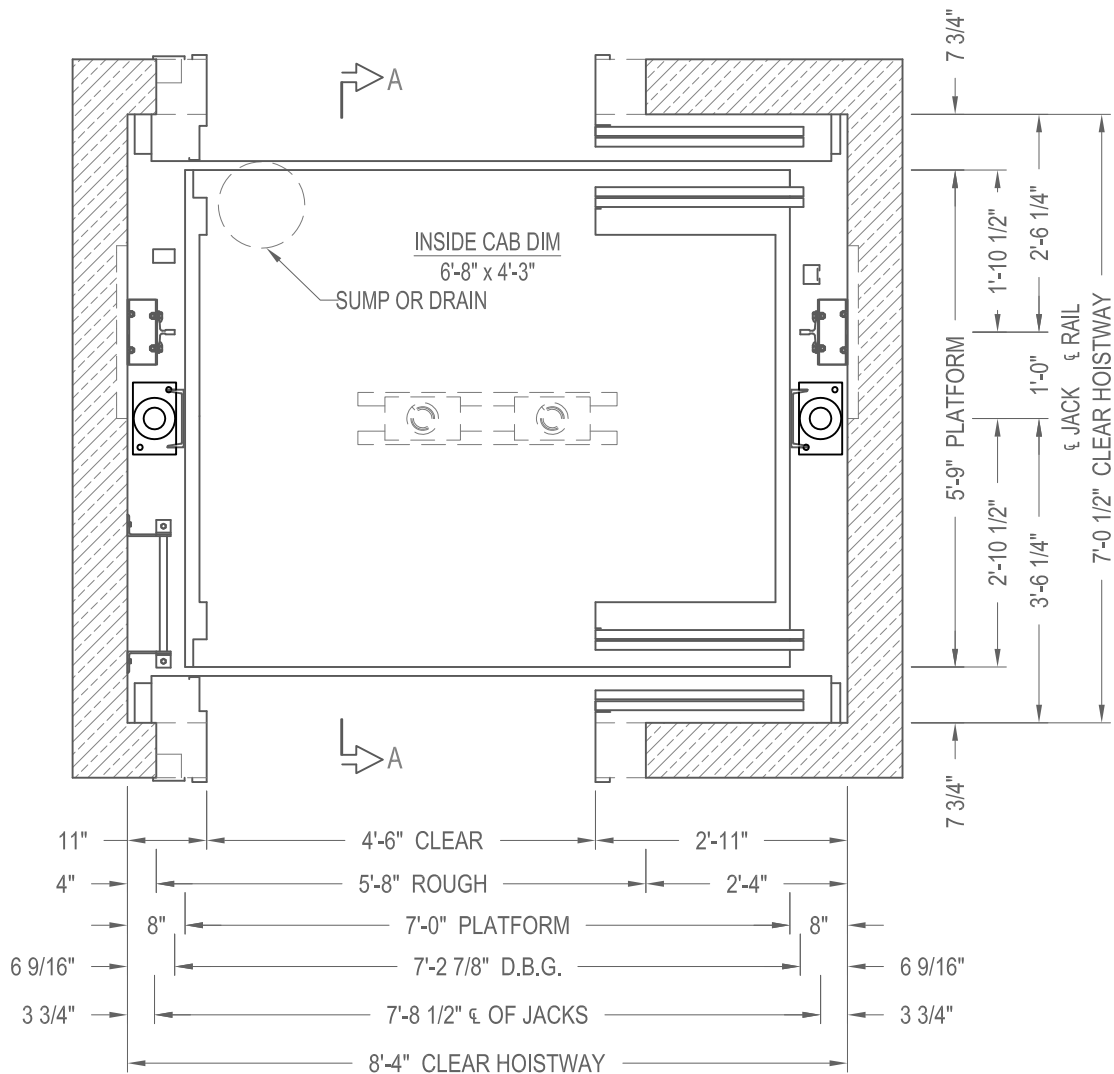

TWO SPEED HOISTWAY PLAN




PASSENGER HOLELESS
PLAN VIEW

CAPACITY 2500 lbs.

25HLTS2E14

TWO SPEED

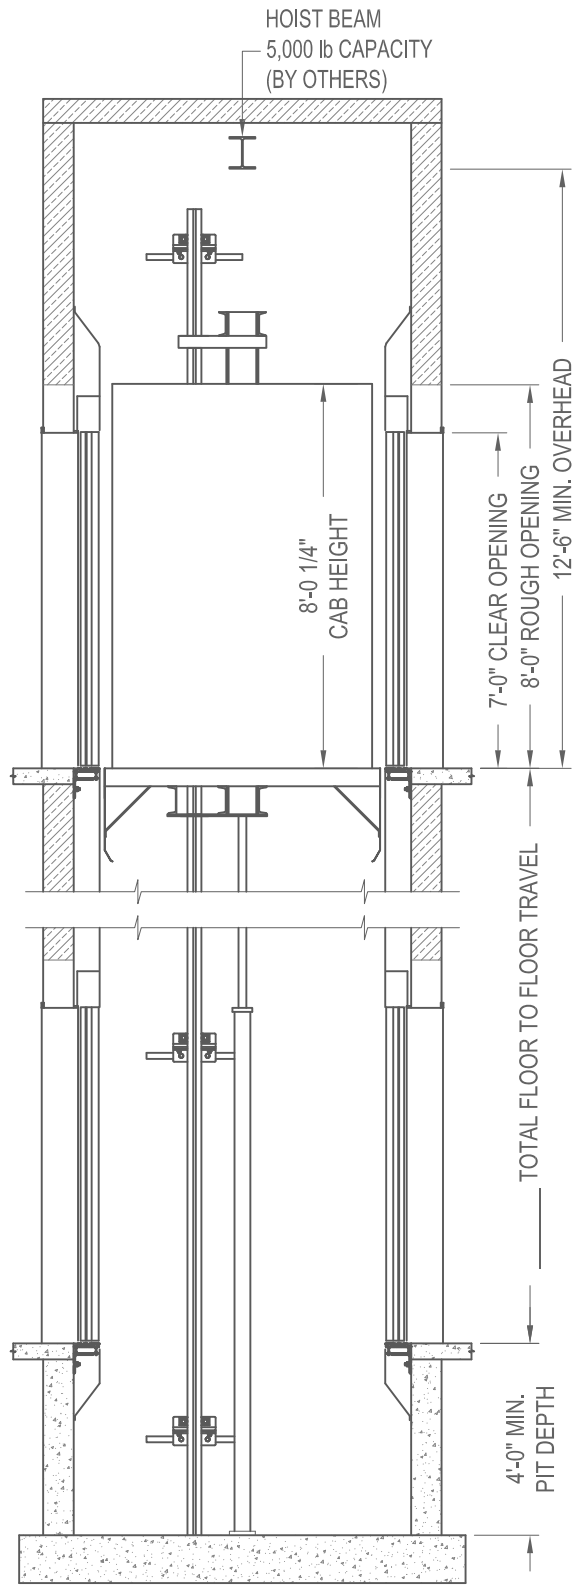

SECTION A-A
NOT TO SCALE



PASSENGER HOLELESS
ELEVATION VIEW

CAPACITY 2500 lbs.

25HLTS2E14

TWO SPEED