



SECTION A-A
NOT TO SCALE

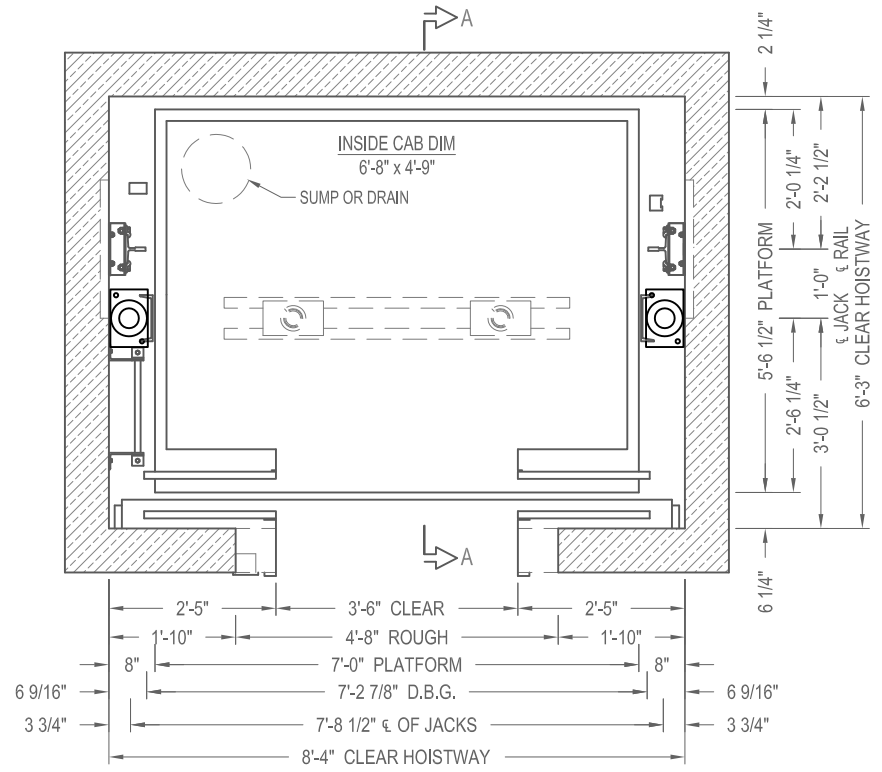

CENTER PARTING HOISTWAY PLAN

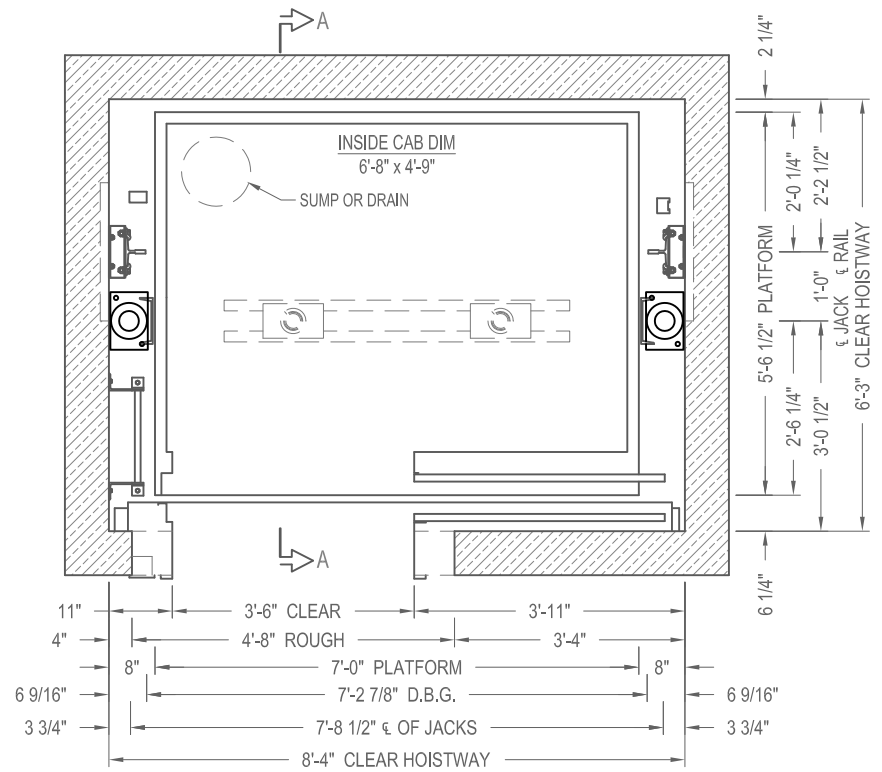


SINGLE SPEED HOISTWAY PLAN




PASSENGER HOLELESS
ELEVATION & PLAN VIEW

CAPACITY 3000 lbs. 30HLSS1E14
SINGLE SLIDE & CENTER PARTING

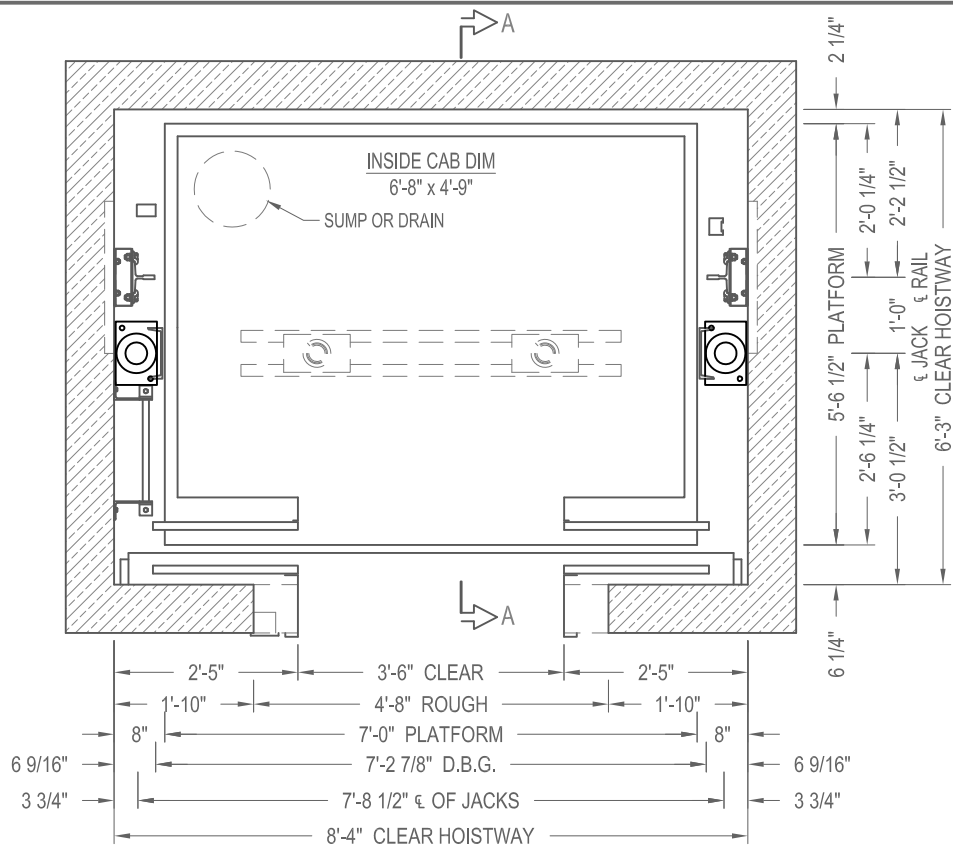

CENTER PARTING HOISTWAY PLAN

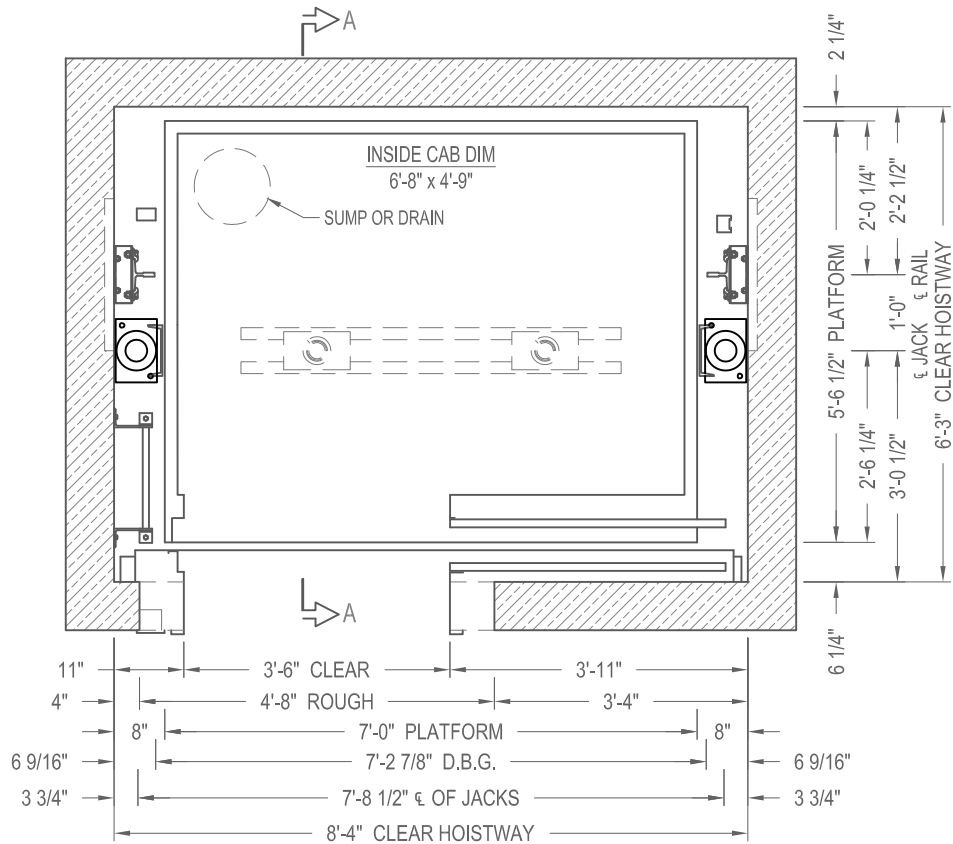

SINGLE SPEED HOISTWAY PLAN




PASSENGER HOLELESS
PLAN VIEW

CAPACITY 3000 lbs.

30HLSS1E14

SINGLE SLIDE & CENTER PARTING

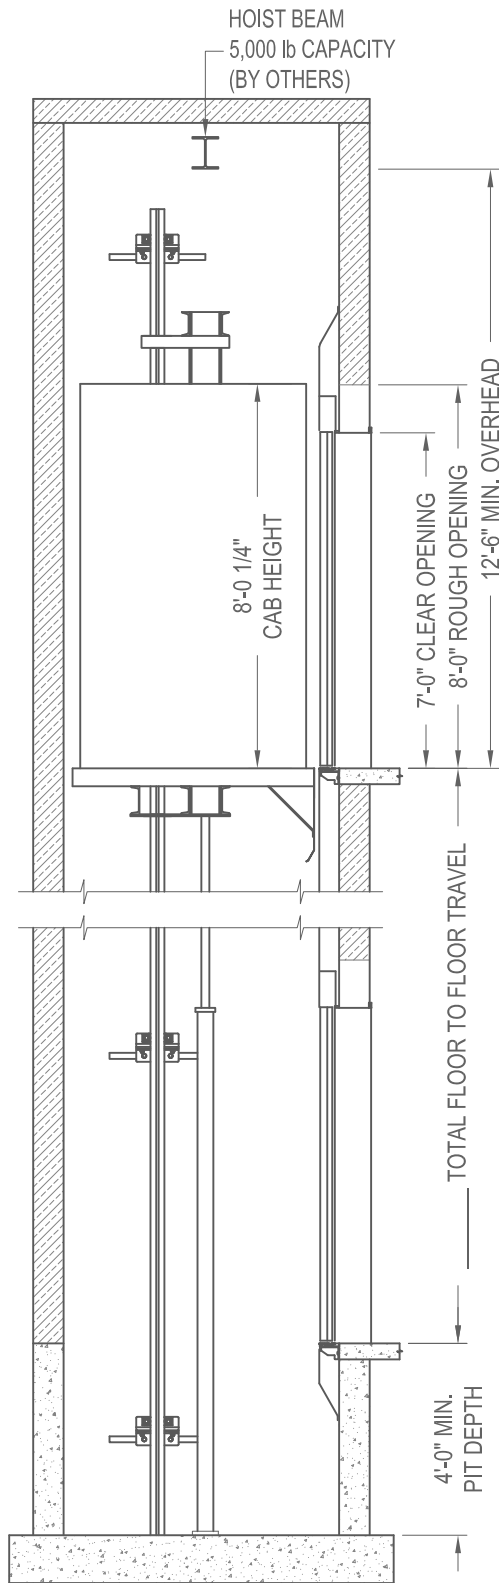

SECTION A-A
NOT TO SCALE



PASSENGER HOLELESS
ELEVATION VIEW

CAPACITY 3000 lbs.

30HLSS1E14

SINGLE SLIDE & CENTER PARTING