


SECTION A-A  
NOT TO SCALE

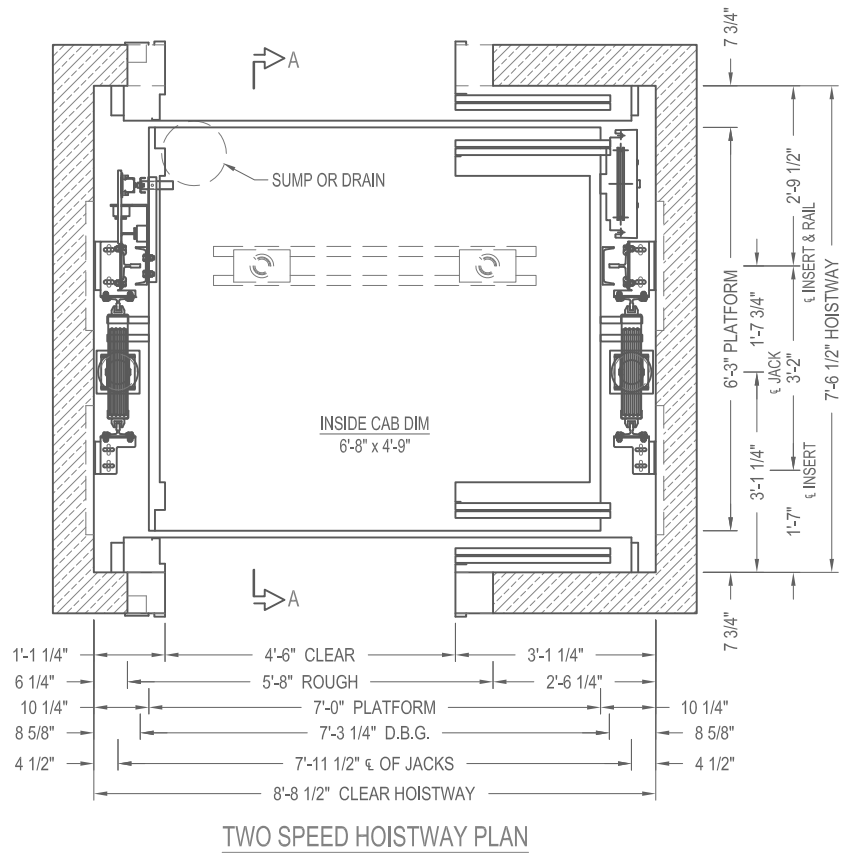


PASSENGER ROPED HYDRO  
ELEVATION & PLAN VIEW

CAPACITY 3000 lbs.

30RHTS2E14

TWO SPEED

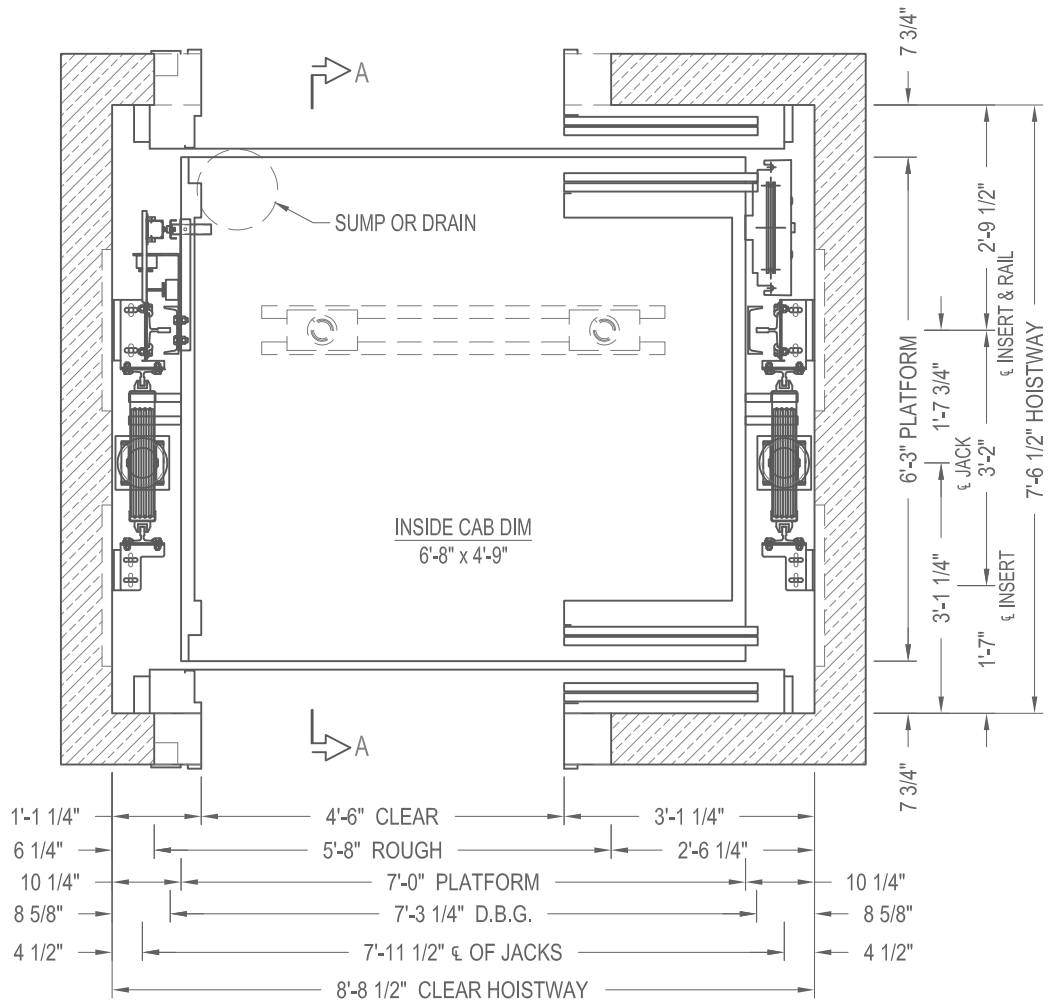

TWO SPEED HOISTWAY PLAN




PASSENGER ROPED HYDRO

PLAN VIEW

CAPACITY 3000 lbs.

30RHTS2E14

TWO SPEED

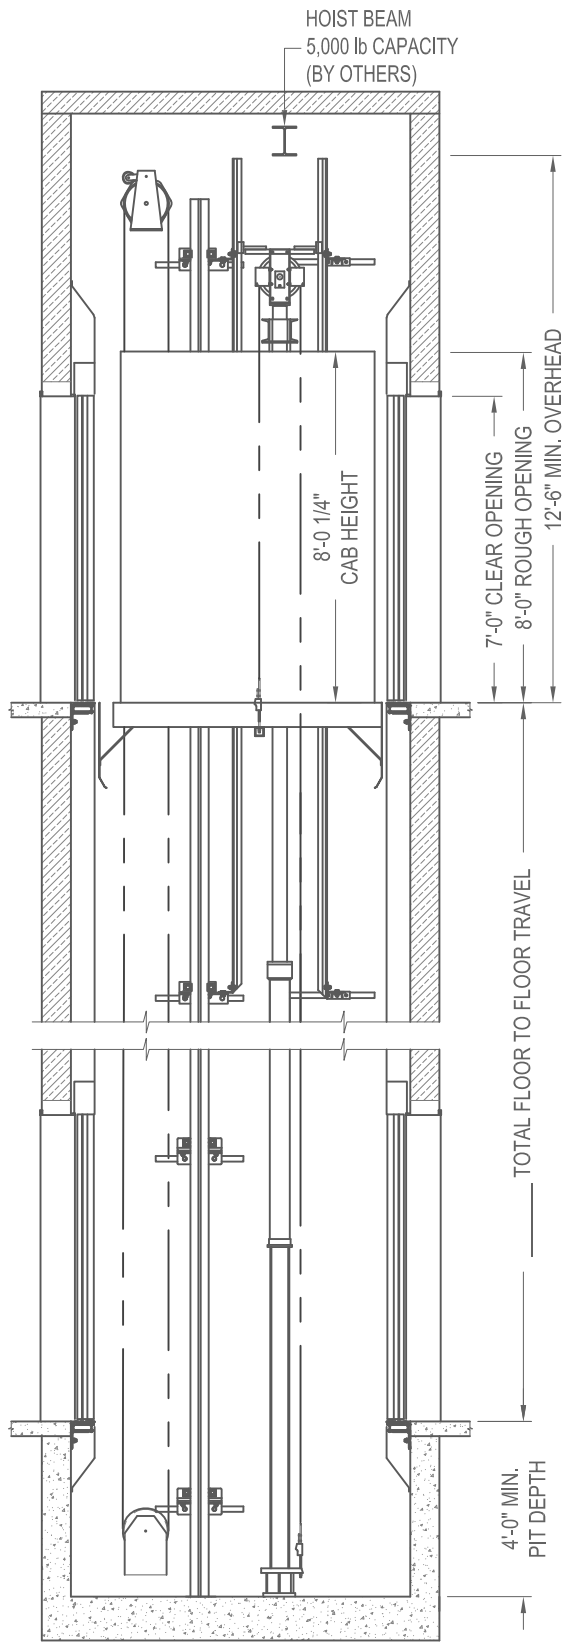

SECTION A-A  
NOT TO SCALE



PASSENGER ROPED HYDRO  
ELEVATION VIEW

CAPACITY 3000 lbs.	30RHTS2E14
TWO SPEED	