


SECTION A-A
NOT TO SCALE

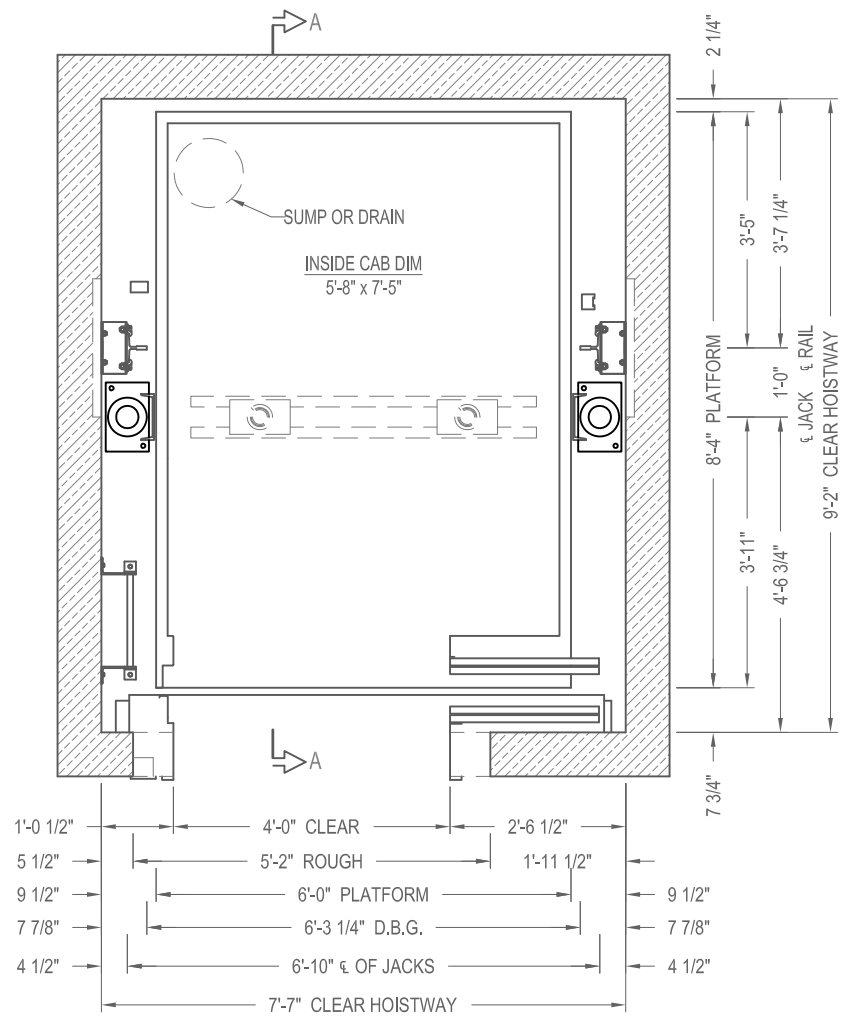


TWO SPEED HOISTWAY PLAN



PASSENGER HOLELESS
ELEVATION & PLAN VIEW

CAPACITY 4000 lbs.
TWO SPEED

40HHLTS1E14

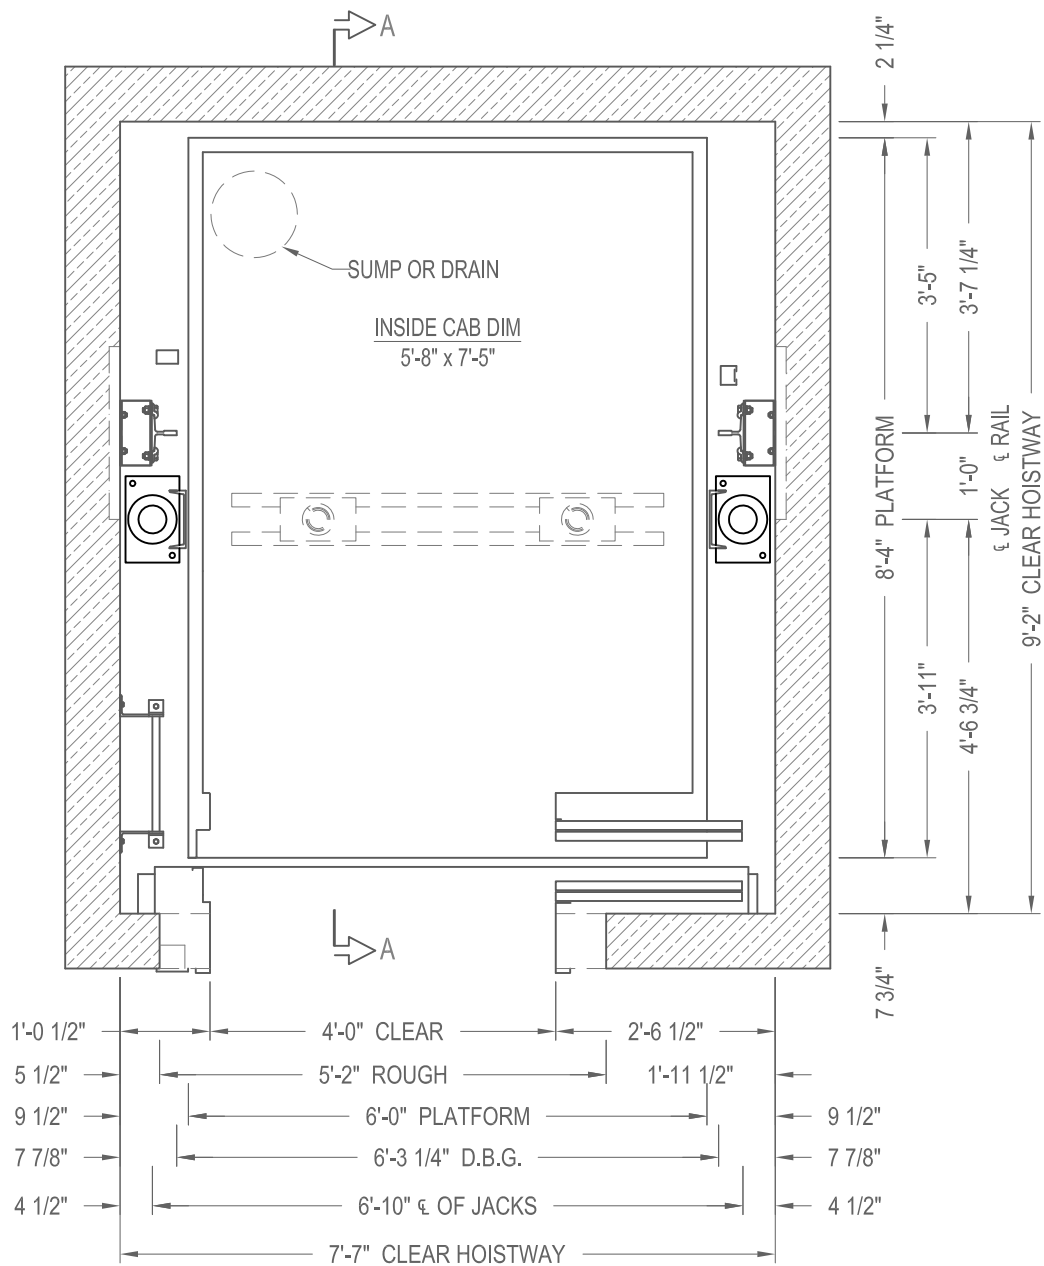

TWO SPEED HOISTWAY PLAN




PASSENGER HOLELESS
 PLAN VIEW

CAPACITY 4000 lbs.

40HHLTS1E14

TWO SPEED

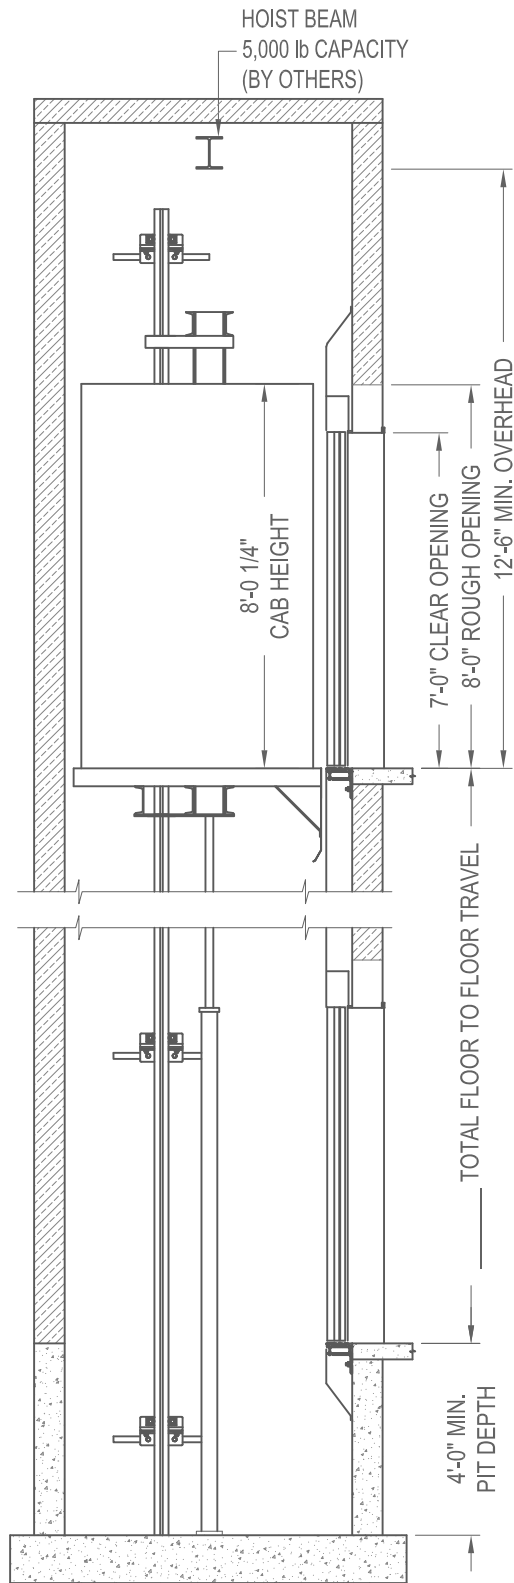

SECTION A-A
NOT TO SCALE



PASSENGER HOLELESS
ELEVATION VIEW

CAPACITY 4000 lbs.

40HHLTS1E14

TWO SPEED