


SECTION A-A
NOT TO SCALE



PASSENGER HOLELESS
ELEVATION VIEW

CAPACITY 4500 lbs.	45MRLHHTS2E14
TWO SPEED HOSPITAL	
PU ON THE SIDE	

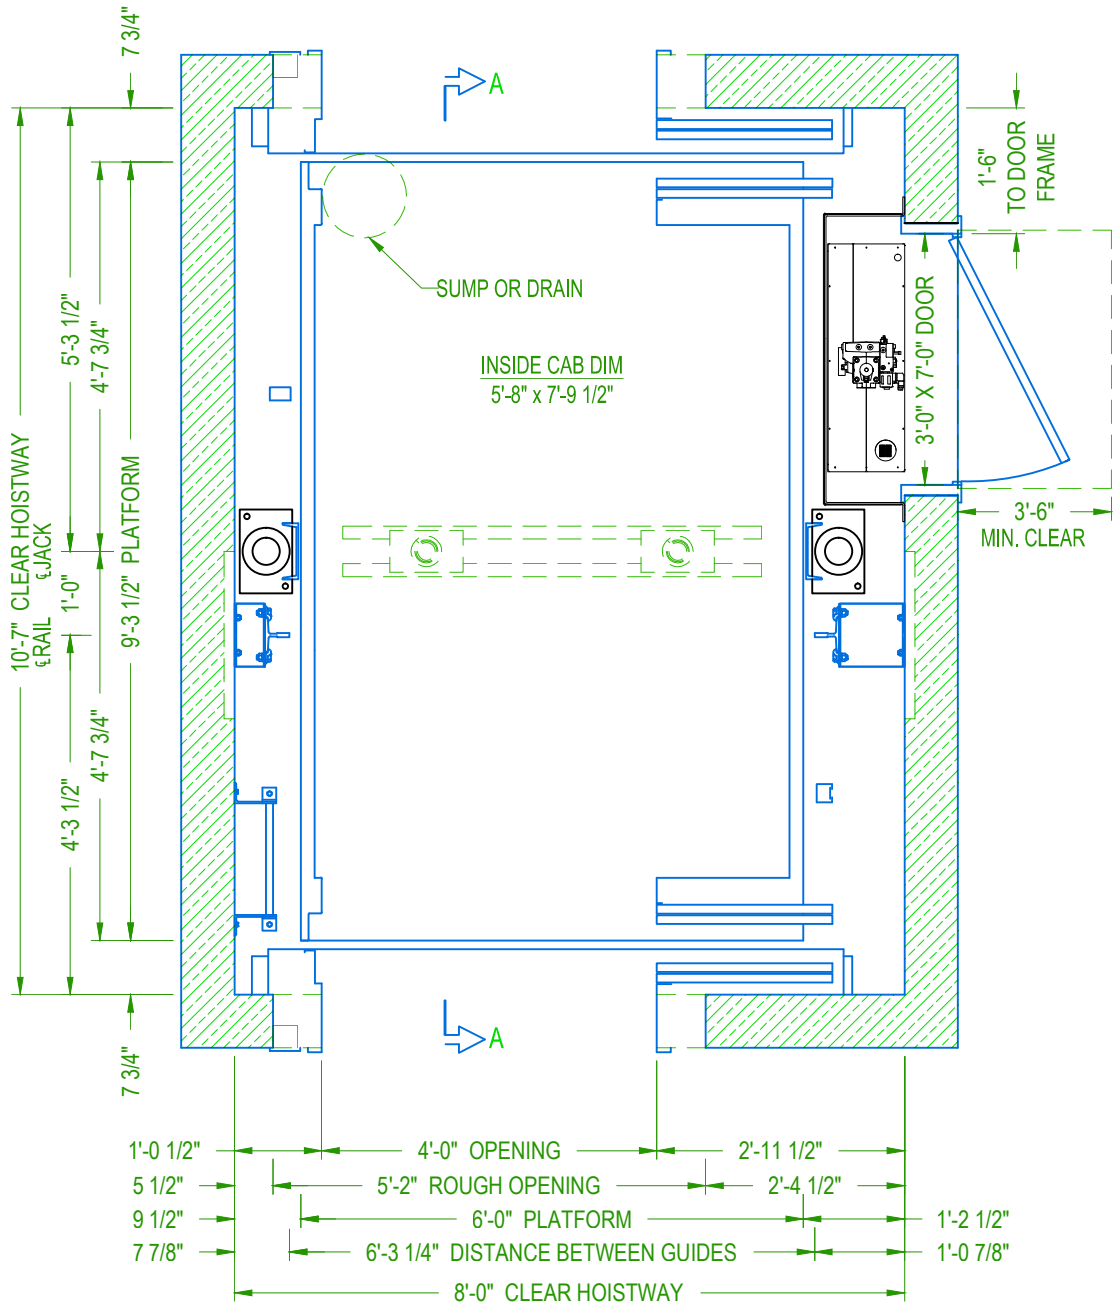


TWO SPEED HOISTWAY PLAN




**PASSENGER HOLELESS
 PLAN VIEW**

**CAPACITY 4500 lbs. 45MRLHHTS2E14
 TWO SPEED HOSPITAL
 PU ON THE SIDE**

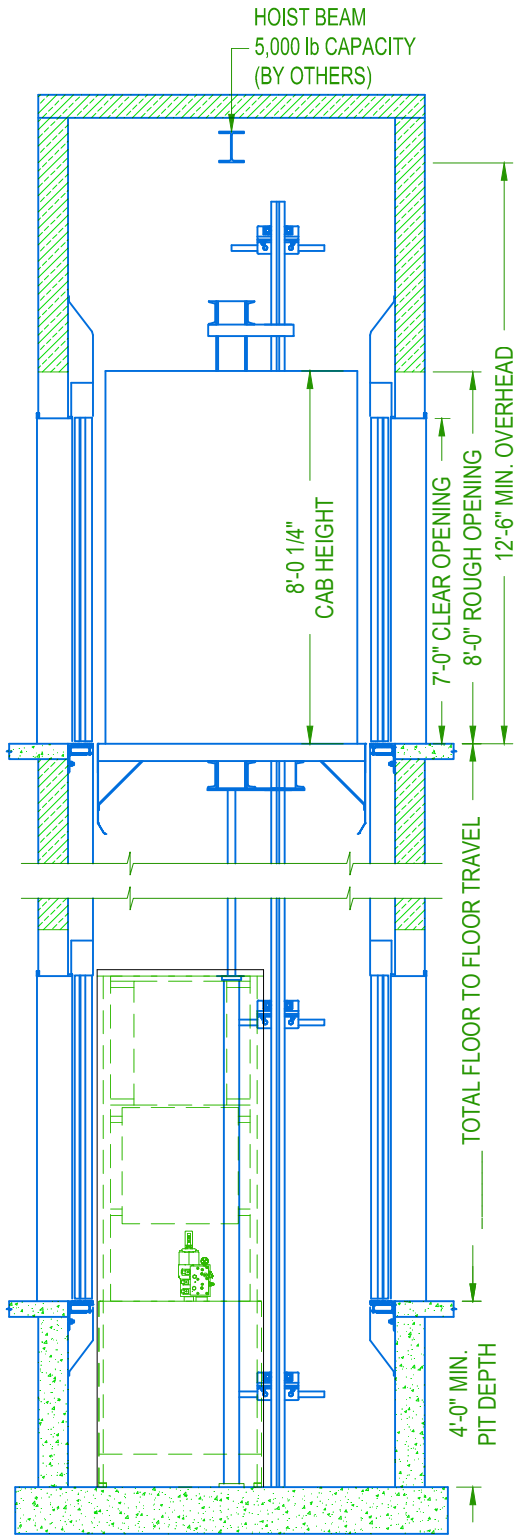

SECTION A-A
NOT TO SCALE

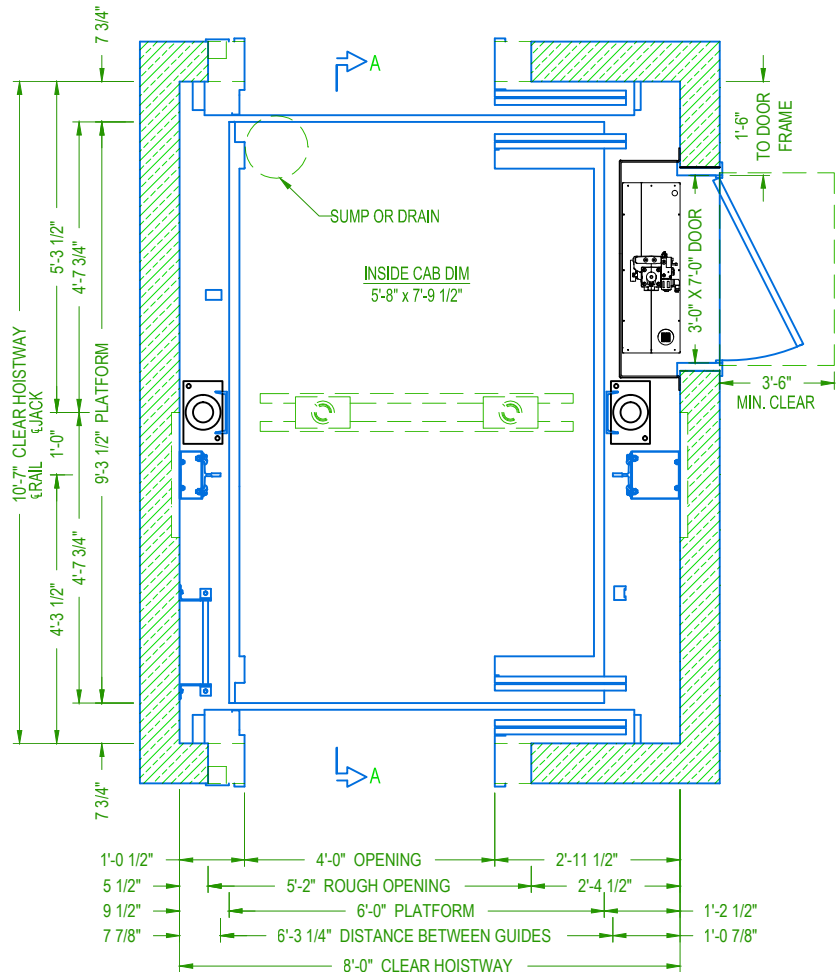

TWO SPEED HOISTWAY PLAN



**PASSENGER HOLELESS
ELEVATION & PLAN VIEW**

**CAPACITY 4500 lbs. 45MRLHHTS2E14
TWO SPEED HOSPITAL
PU ON THE SIDE**