


SECTION A-A

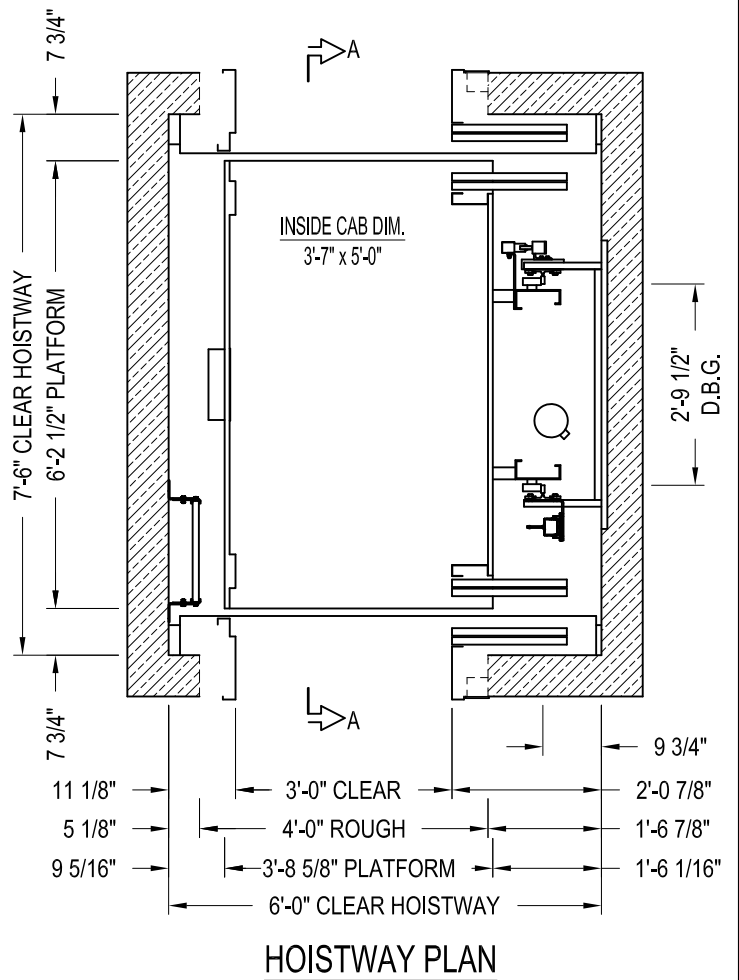

HOISTWAY PLAN




LULA ROPED HYDRAULIC
ELEVATION & PLAN VIEW

CAPACITY 1400 lbs.

14RHTS2E14

TWO SPEED

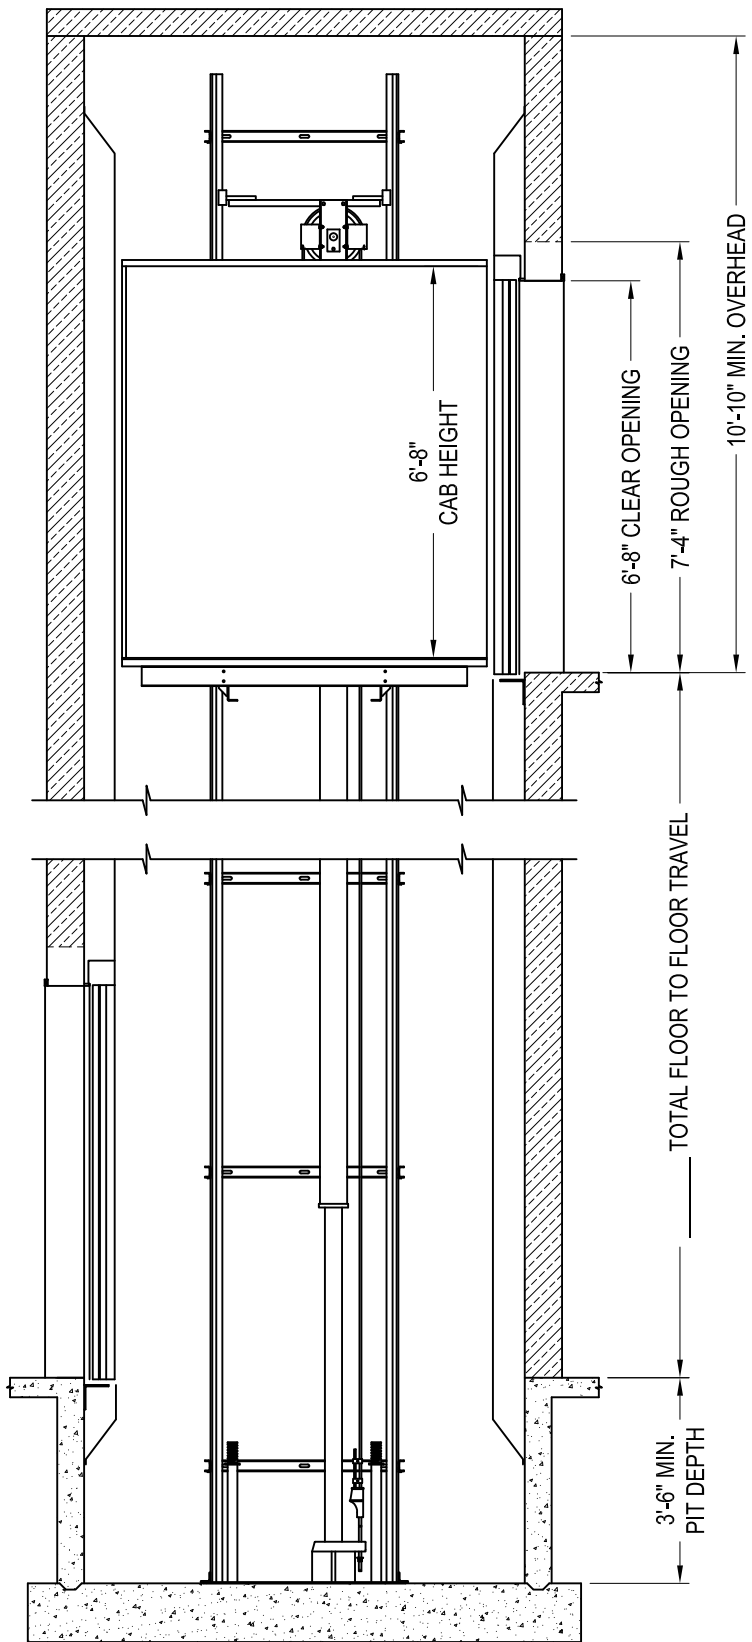

SECTION A-A




LULA ROPED HYDRAULIC

ELEVATION VIEW

CAPACITY 1400 lbs.

14RHTS2E14

TWO SPEED

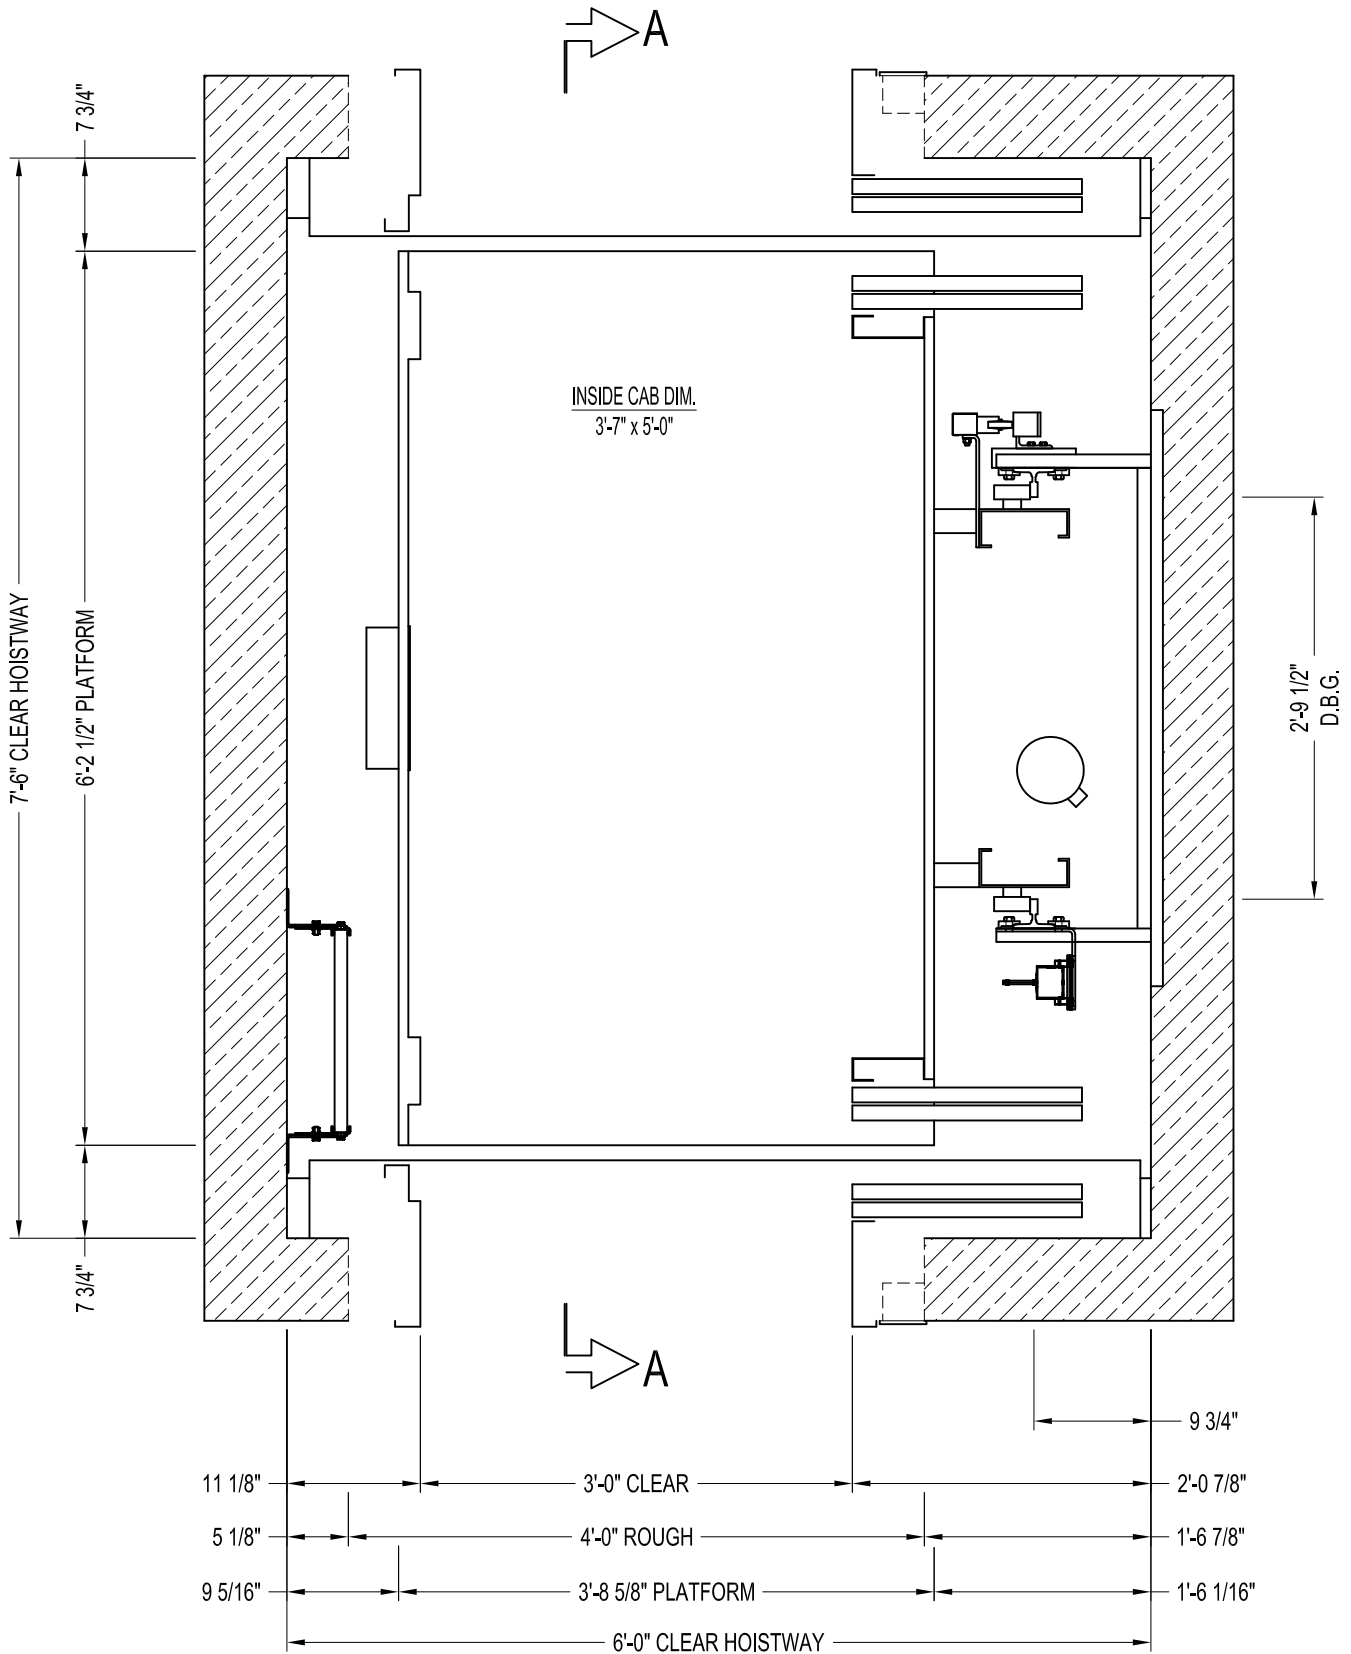

HOISTWAY PLAN



LULA ROPED HYDRAULIC
PLAN VIEW

CAPACITY 1400 lbs.
TWO SPEED

14RHTS2E14