


SECTION A-A  
NOT TO SCALE

\* DIMENSIONS BASED ON 7'-8" INSIDE CAB.  
OTHER OPTIONS AVAILABLE.  
CONSULT LITERATURE.



FREIGHT IN-GROUND  
ELEVATION & PLAN VIEW

CAPACITY 8000 lbs.	80FIG1E14
FREIGHT	

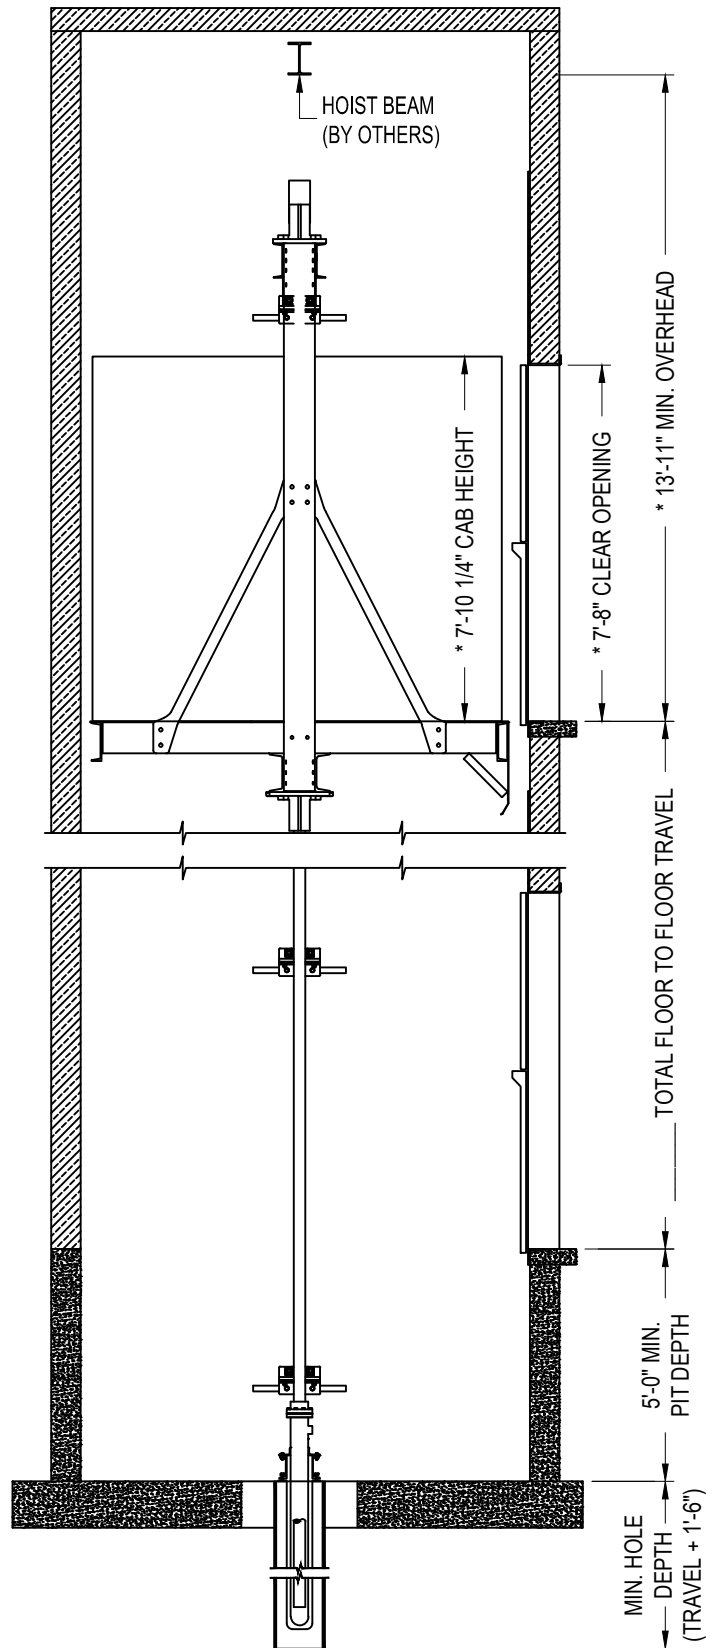

SECTION A-A  
NOT TO SCALE


\* DIMENSIONS BASED ON 7'-8" INSIDE CAB.  
OTHER OPTIONS AVAILABLE.  
CONSULT LITERATURE.



FREIGHT IN-GROUND  
ELEVATION VIEW

CAPACITY 8000 lbs.  
FREIGHT

80FIG1E14

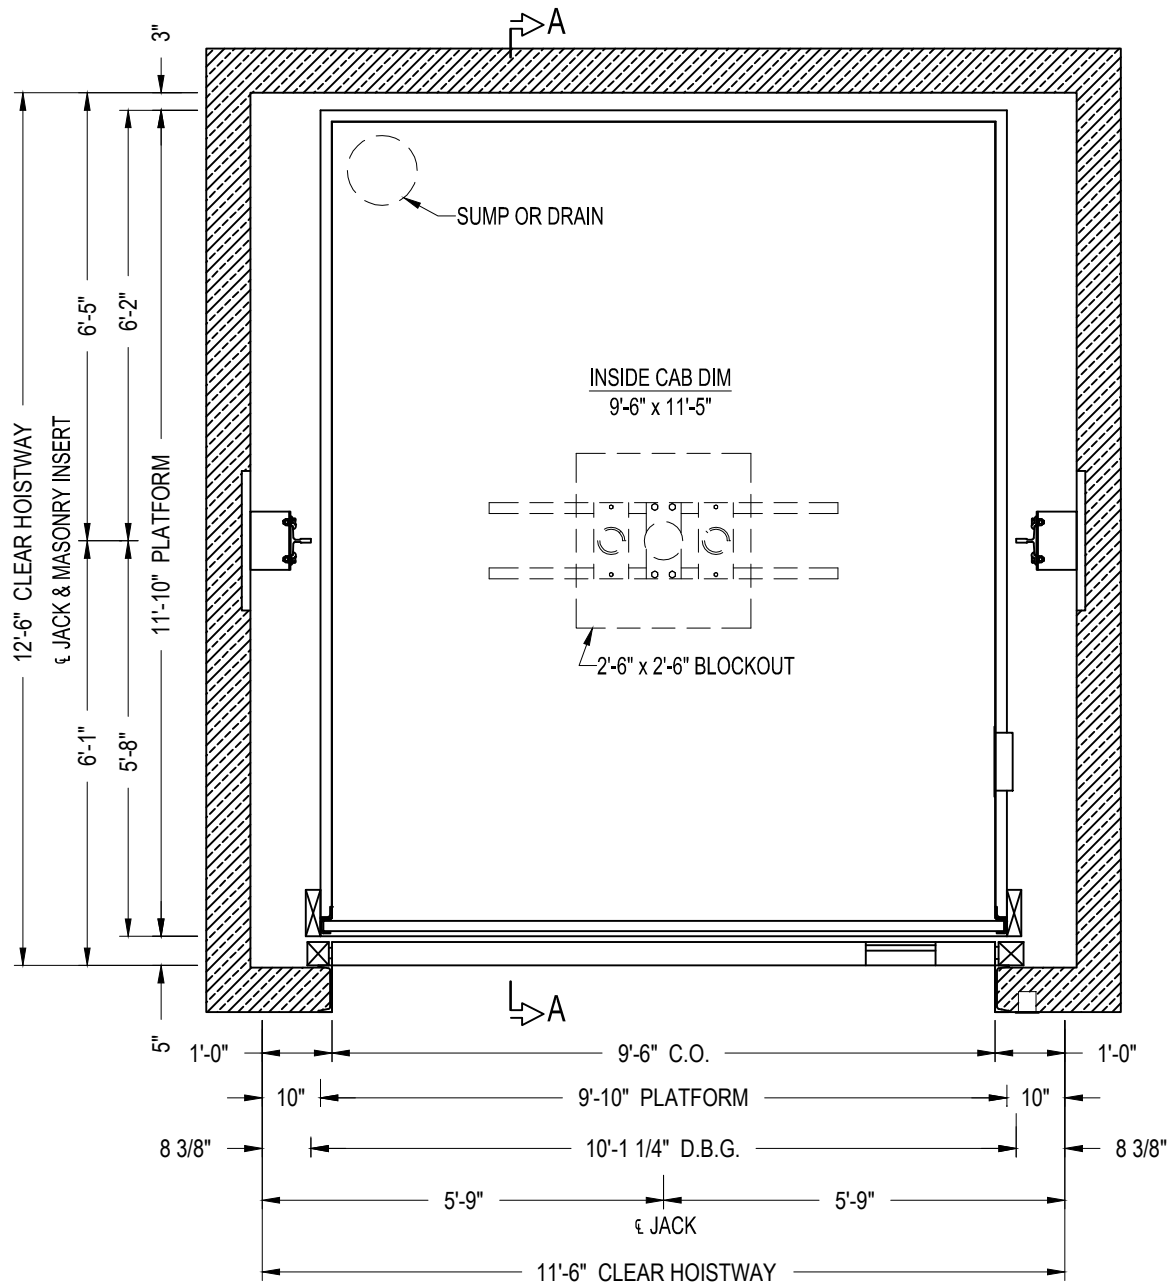

## HOISTWAY PLAN



FREIGHT IN-GROUND

PLAN VIEW

CAPACITY 8000 lbs.

80FIG1E14

FREIGHT